

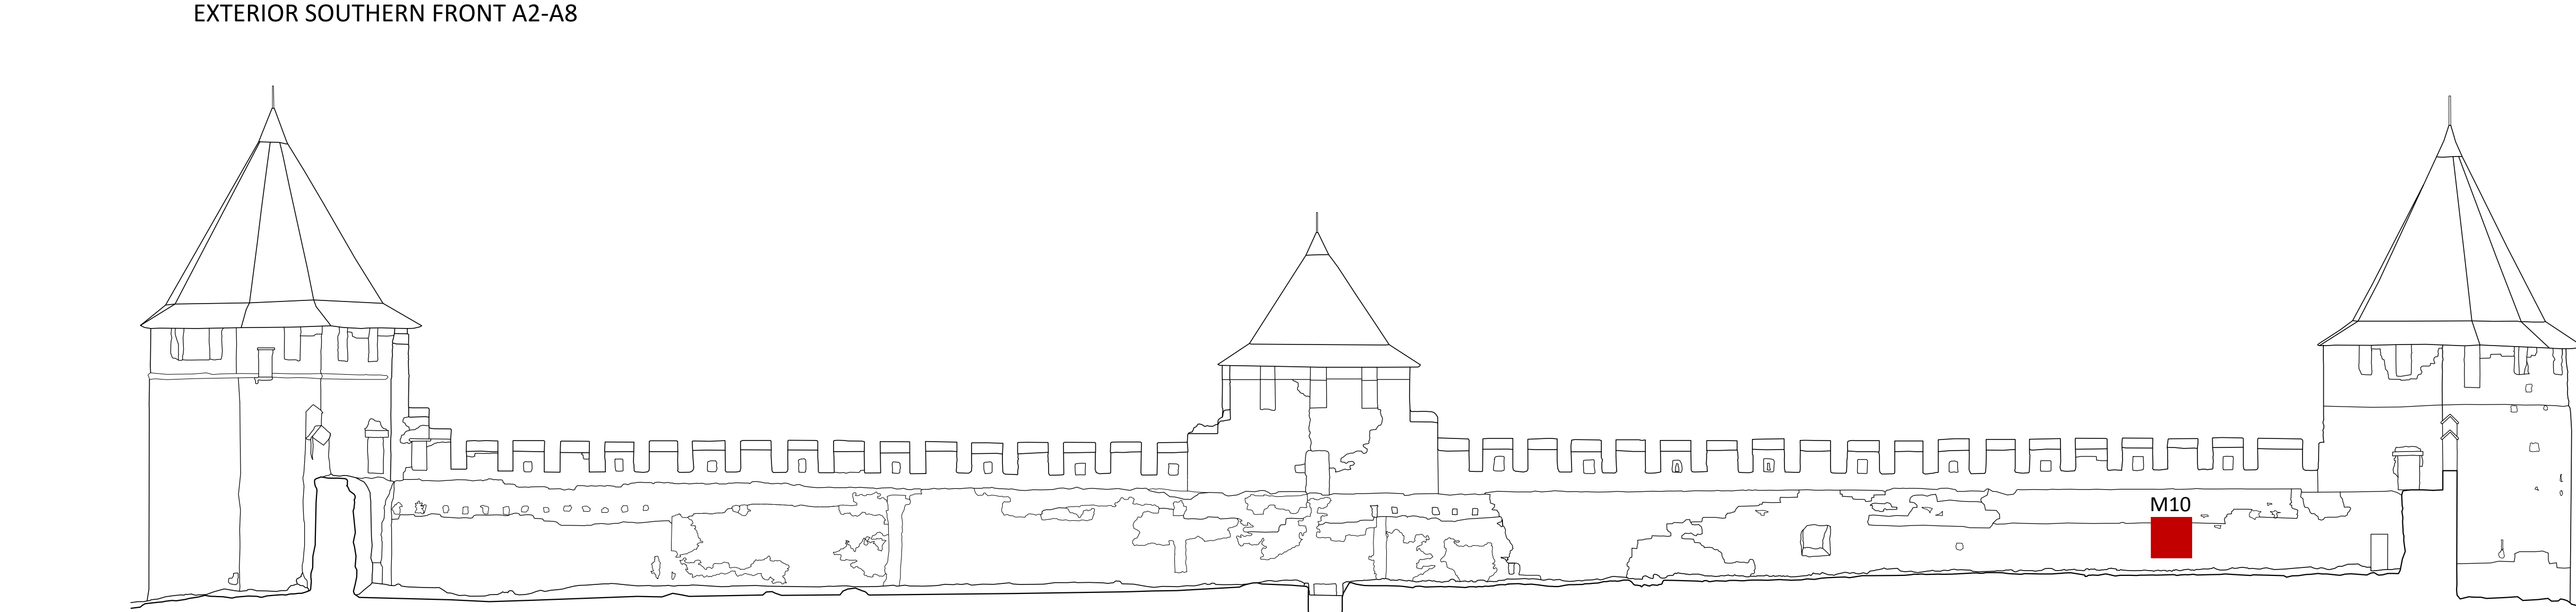
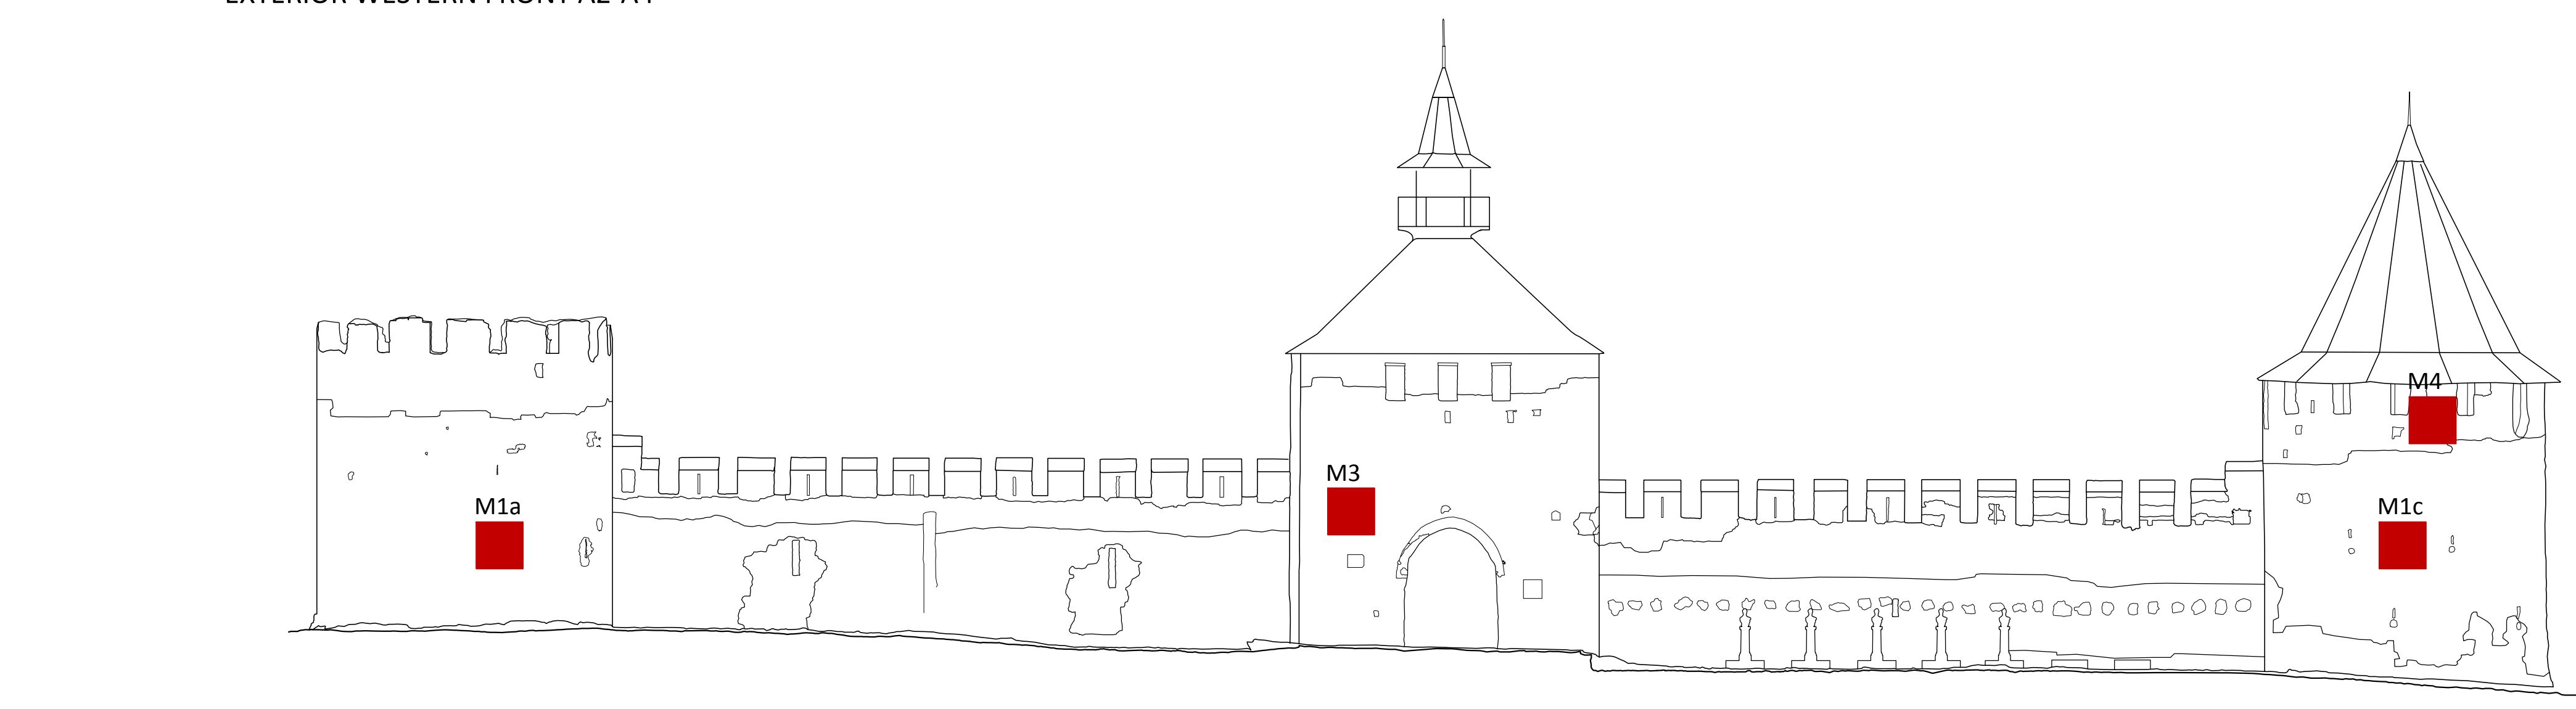
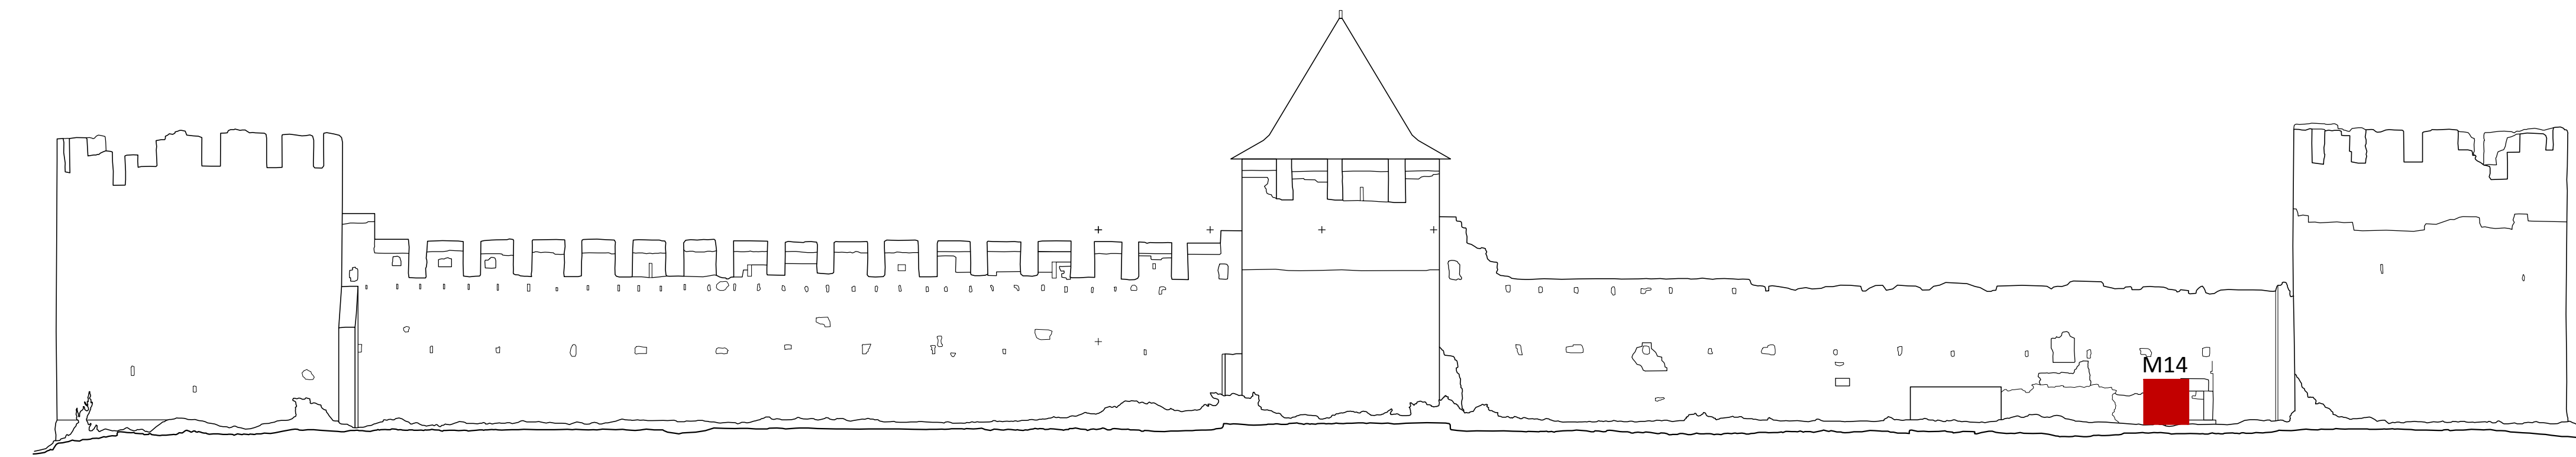


FRONT B3 - LOWER FORTRESS

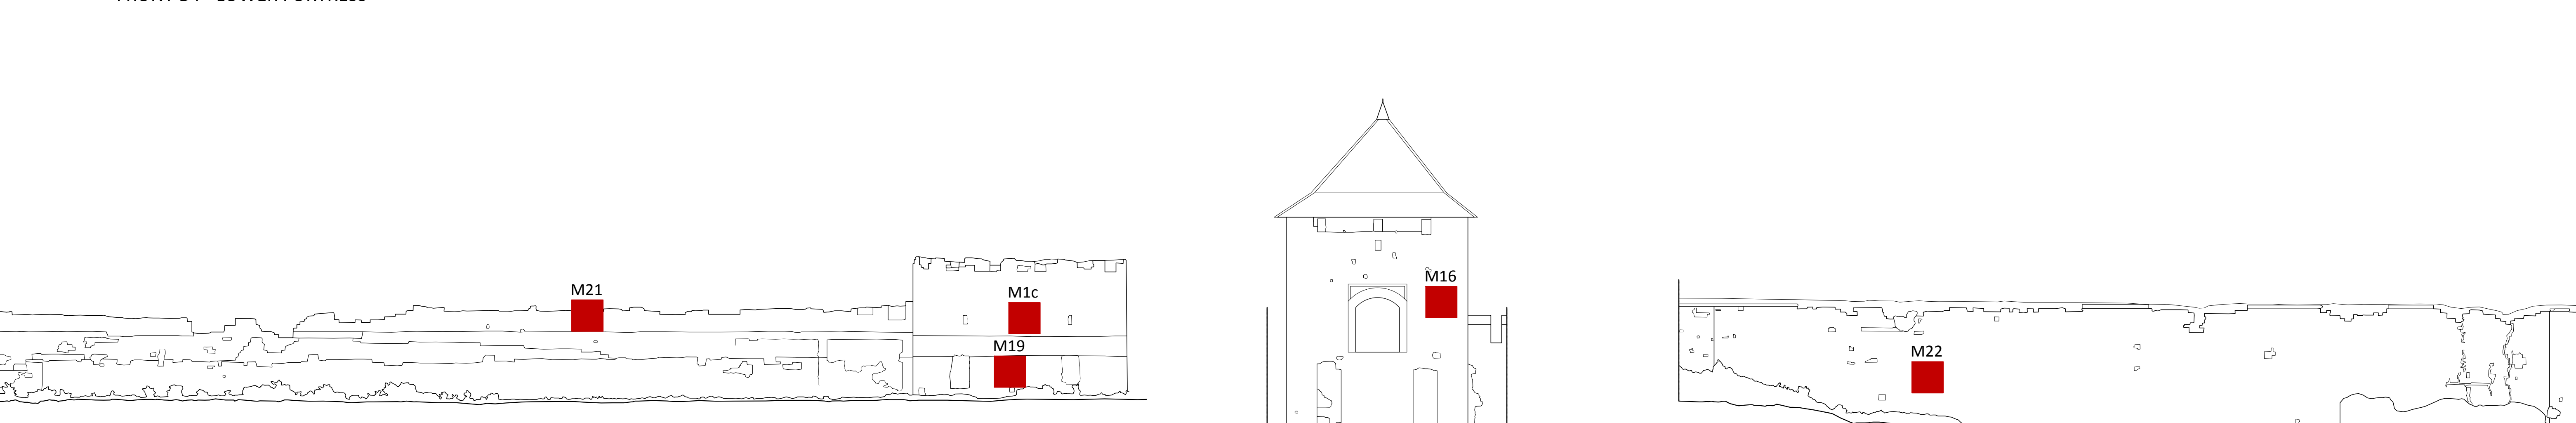

EXTERIOR EASTERN FRONT A8-A6

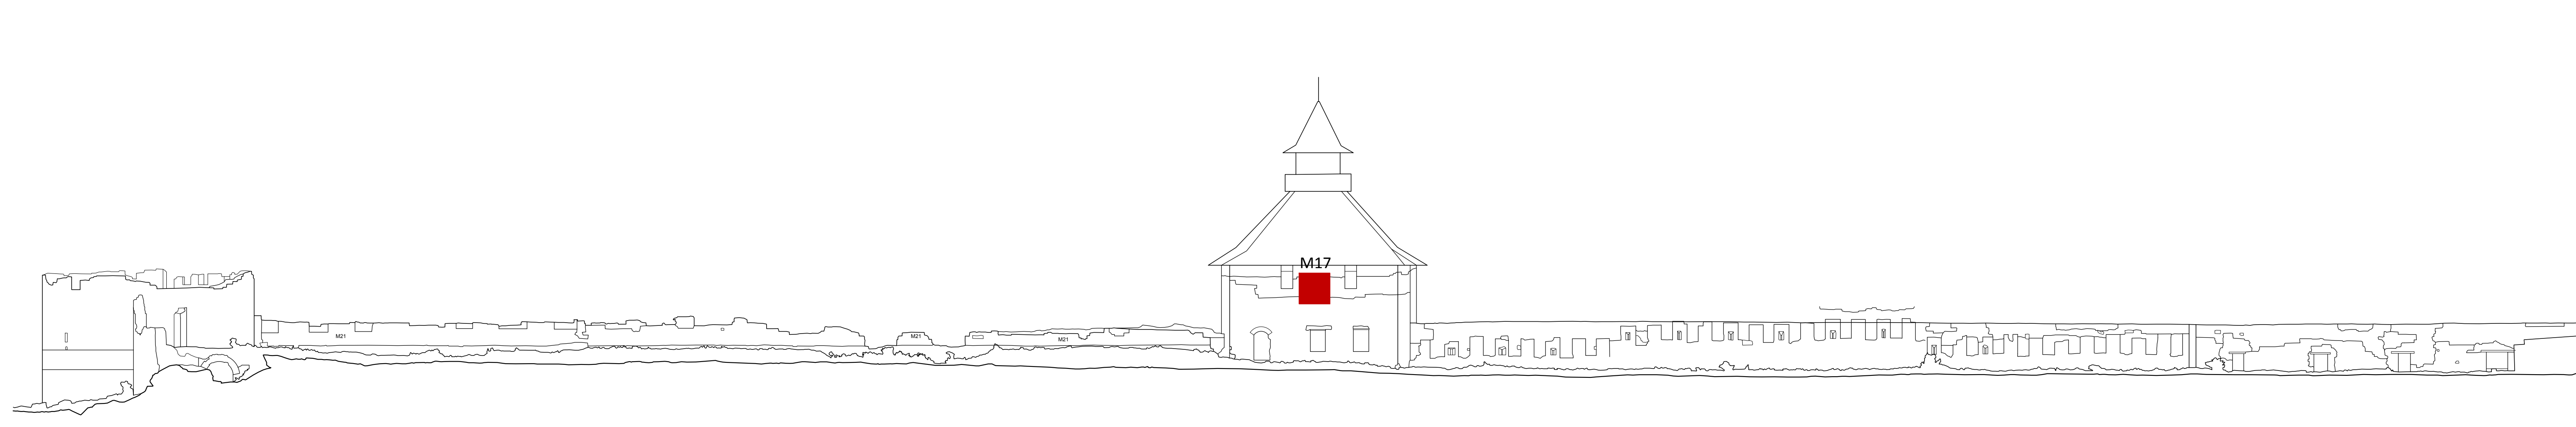

FRONT B4 - LOWER FORTRESS

FRONT B1-A - OTHER ELEMENTS

FRONT B7-B - OTHER ELEMENTS

This project is funded by the European Union

CUSTOMER: European Union Delegation to Moldova through its operational contractor UNDP

Technical Expertise and develop Detailed Technical Design for CONSERVATION AND RESTORATION WORKS OF BENDER FORTRESS (Phase I)

DETAILED TECHNICAL DESIGN

TEAM LEADER
Studio Berlucchi srl
Arch. Eng. Nicola Berlucchi - Eng. Nicola Pungagli
Arch. Paolo Minardi, Eng. Alessandro Tassi
www.studioberlucchi.it

INTERNATIONAL EXPERTS
Prof. Donatella Fiorani
Conservation expert
www.geogra.it
GEOGRA srl
Architectural Survey
Arch. Carlotta Cocco
GBC RB Expert

Prof. Carlo Biasi
Structure restoration expert

Arch. Sergei Garonja
Certified local Architect
since 01/12/2008

Arch. Corina Făltăanu
Assistant local Architect

Dr. Sergiu Măzăruta
Archaeologist

Eng. Stanislav Condrateanu
Certified local Engineer
since 01/01/2008

Eng. Eugheni Cutia
Assistant local Engineer

Dr. Igor Nicora
Geologist

| DATE | REVISION | FILE NAME |
|---------|----------------|------------------|
| 07/2020 | first emission | C226_A4M_003.dwg |

TITLE: MASONRY ANALYSIS
Typologies: survey and sample location

ASSIGN: C226
PROJECT: BENDER FORTRESS
DATE: 07/2020
REVISION: 001

REVISIONATION SCALE: 1:20 - 1:200

EXPERT STAMP AND SIGNATURE:

UNDP