




RESTORATION AND COMPLETION OF TOWERS A2, A3 AND A4 AND WALLS BETWEEN THEM

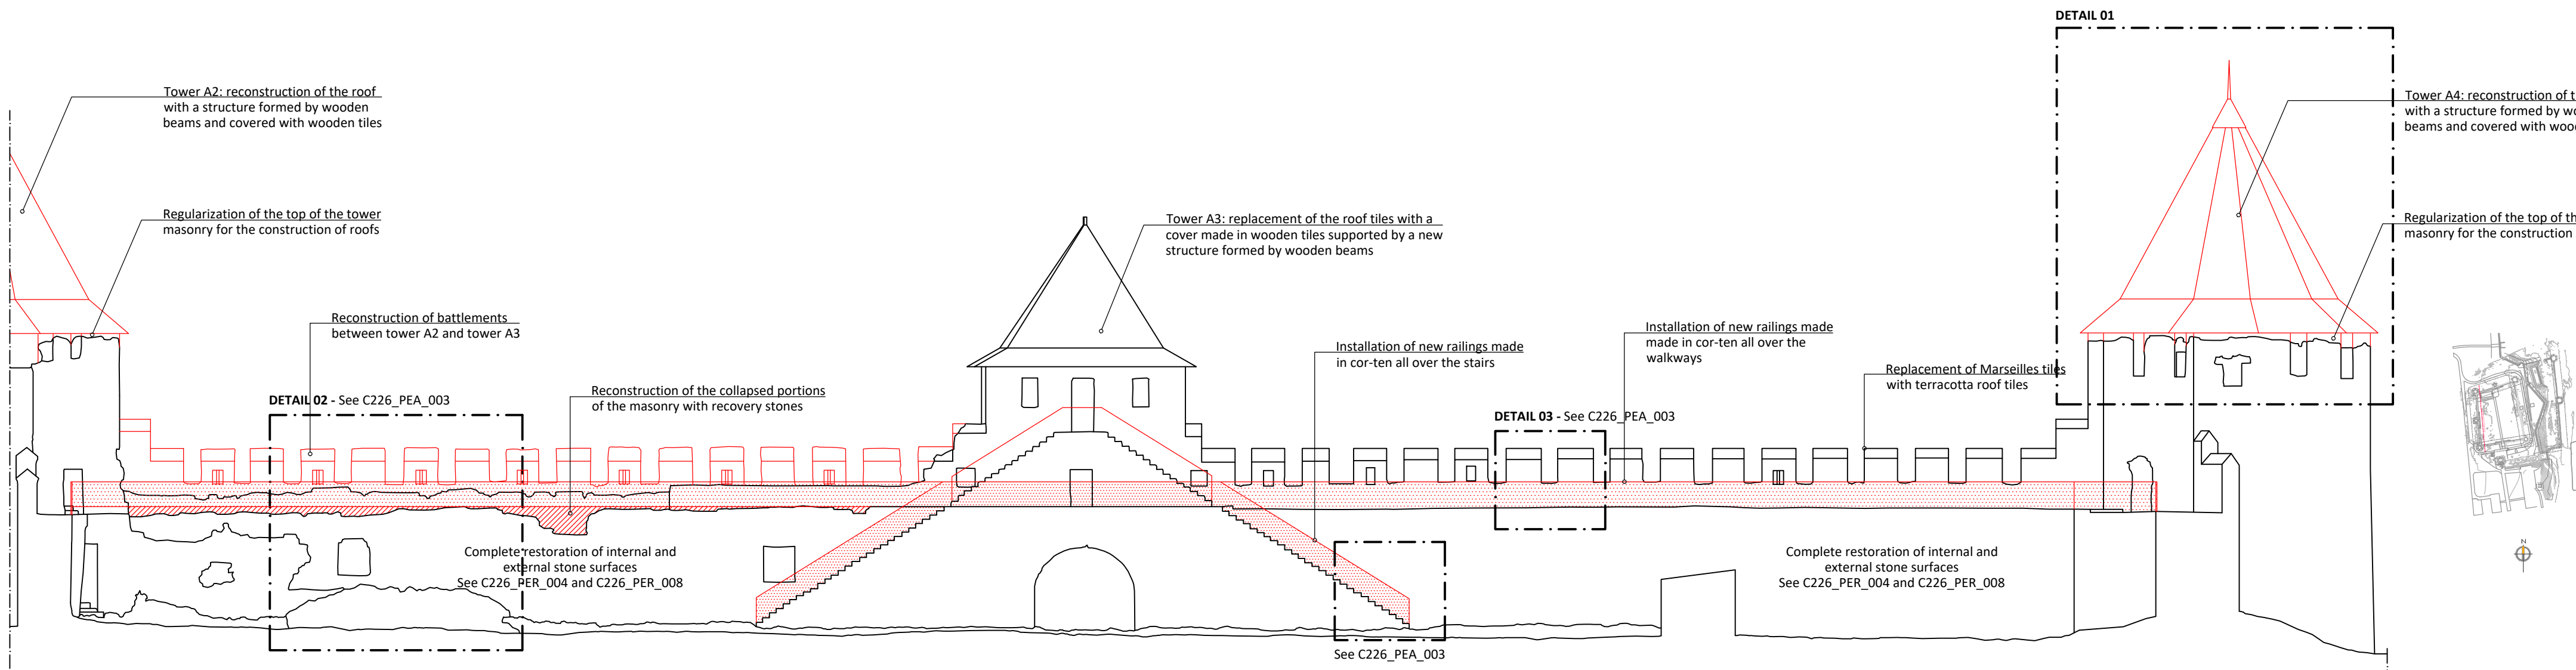


INTERNAL ELEVATION OF THE WALL BETWEEN TOWERS A2 AND A4 WITH INDICATION OF THE STRUCTURAL WORKS - 1:200

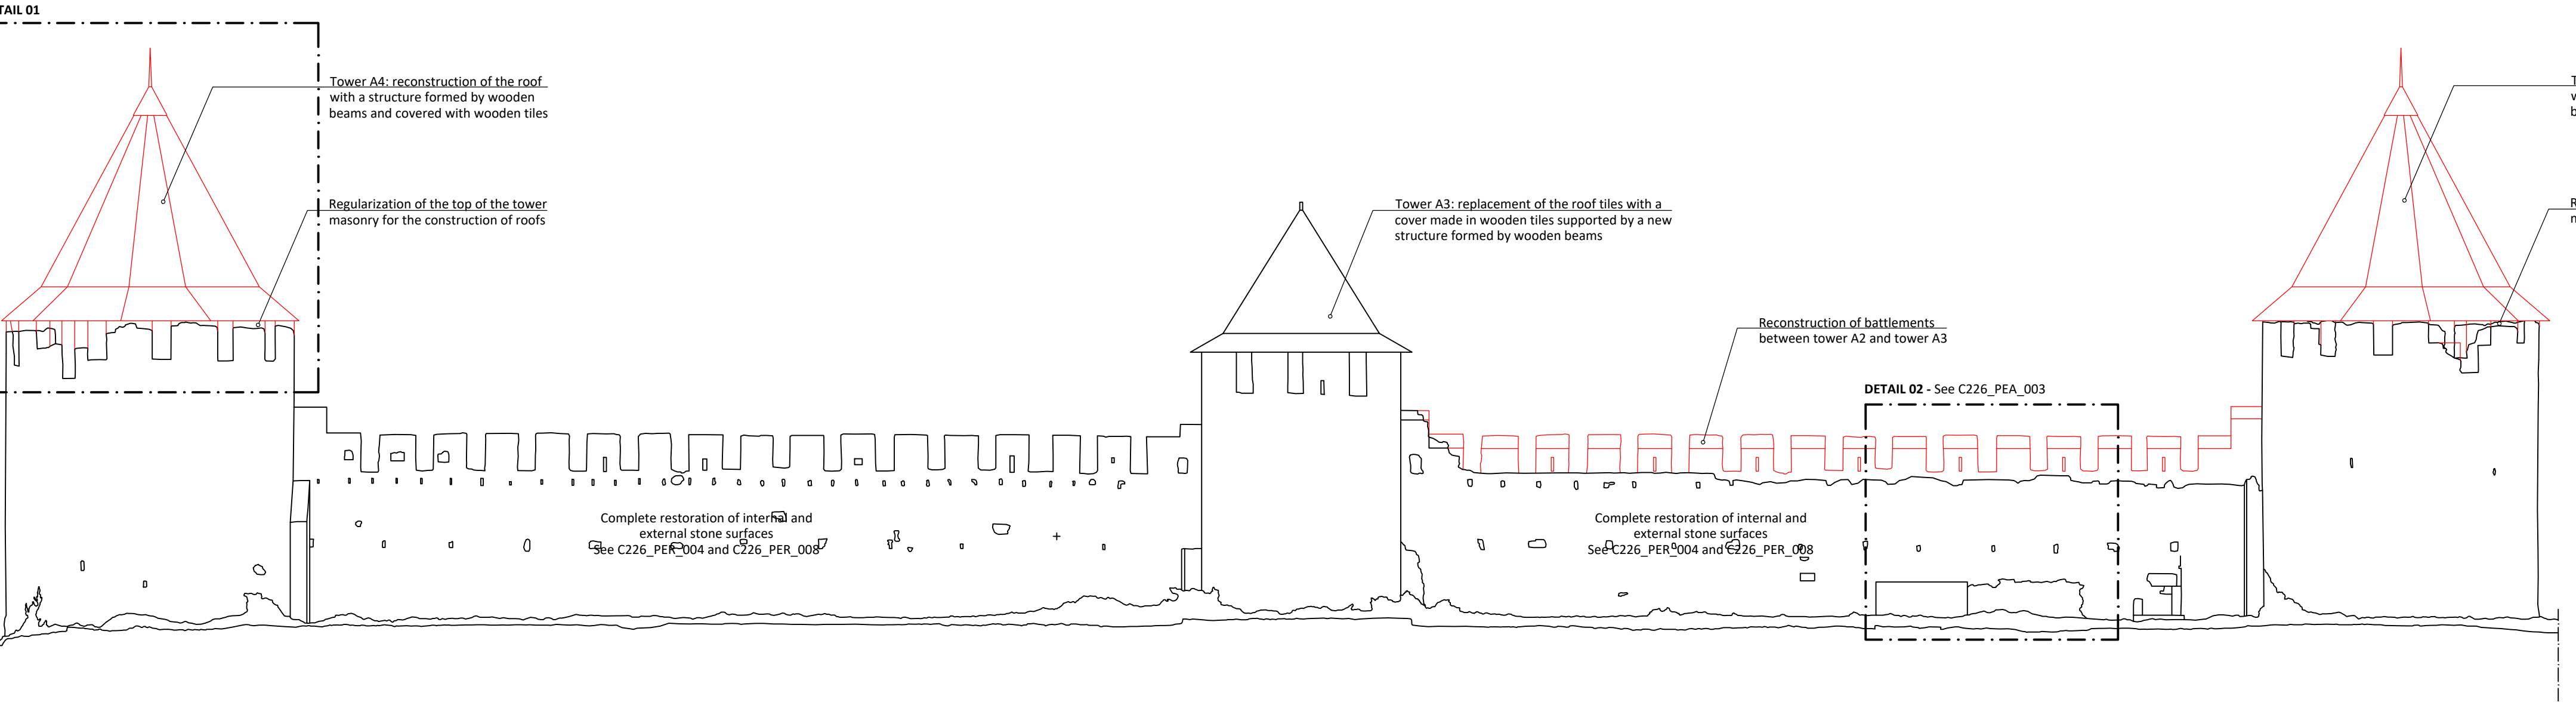


EXTERNAL ELEVATION OF THE WALL BETWEEN TOWERS A2 AND A4 WITH INDICATION OF THE STRUCTURAL WORKS - 1:200

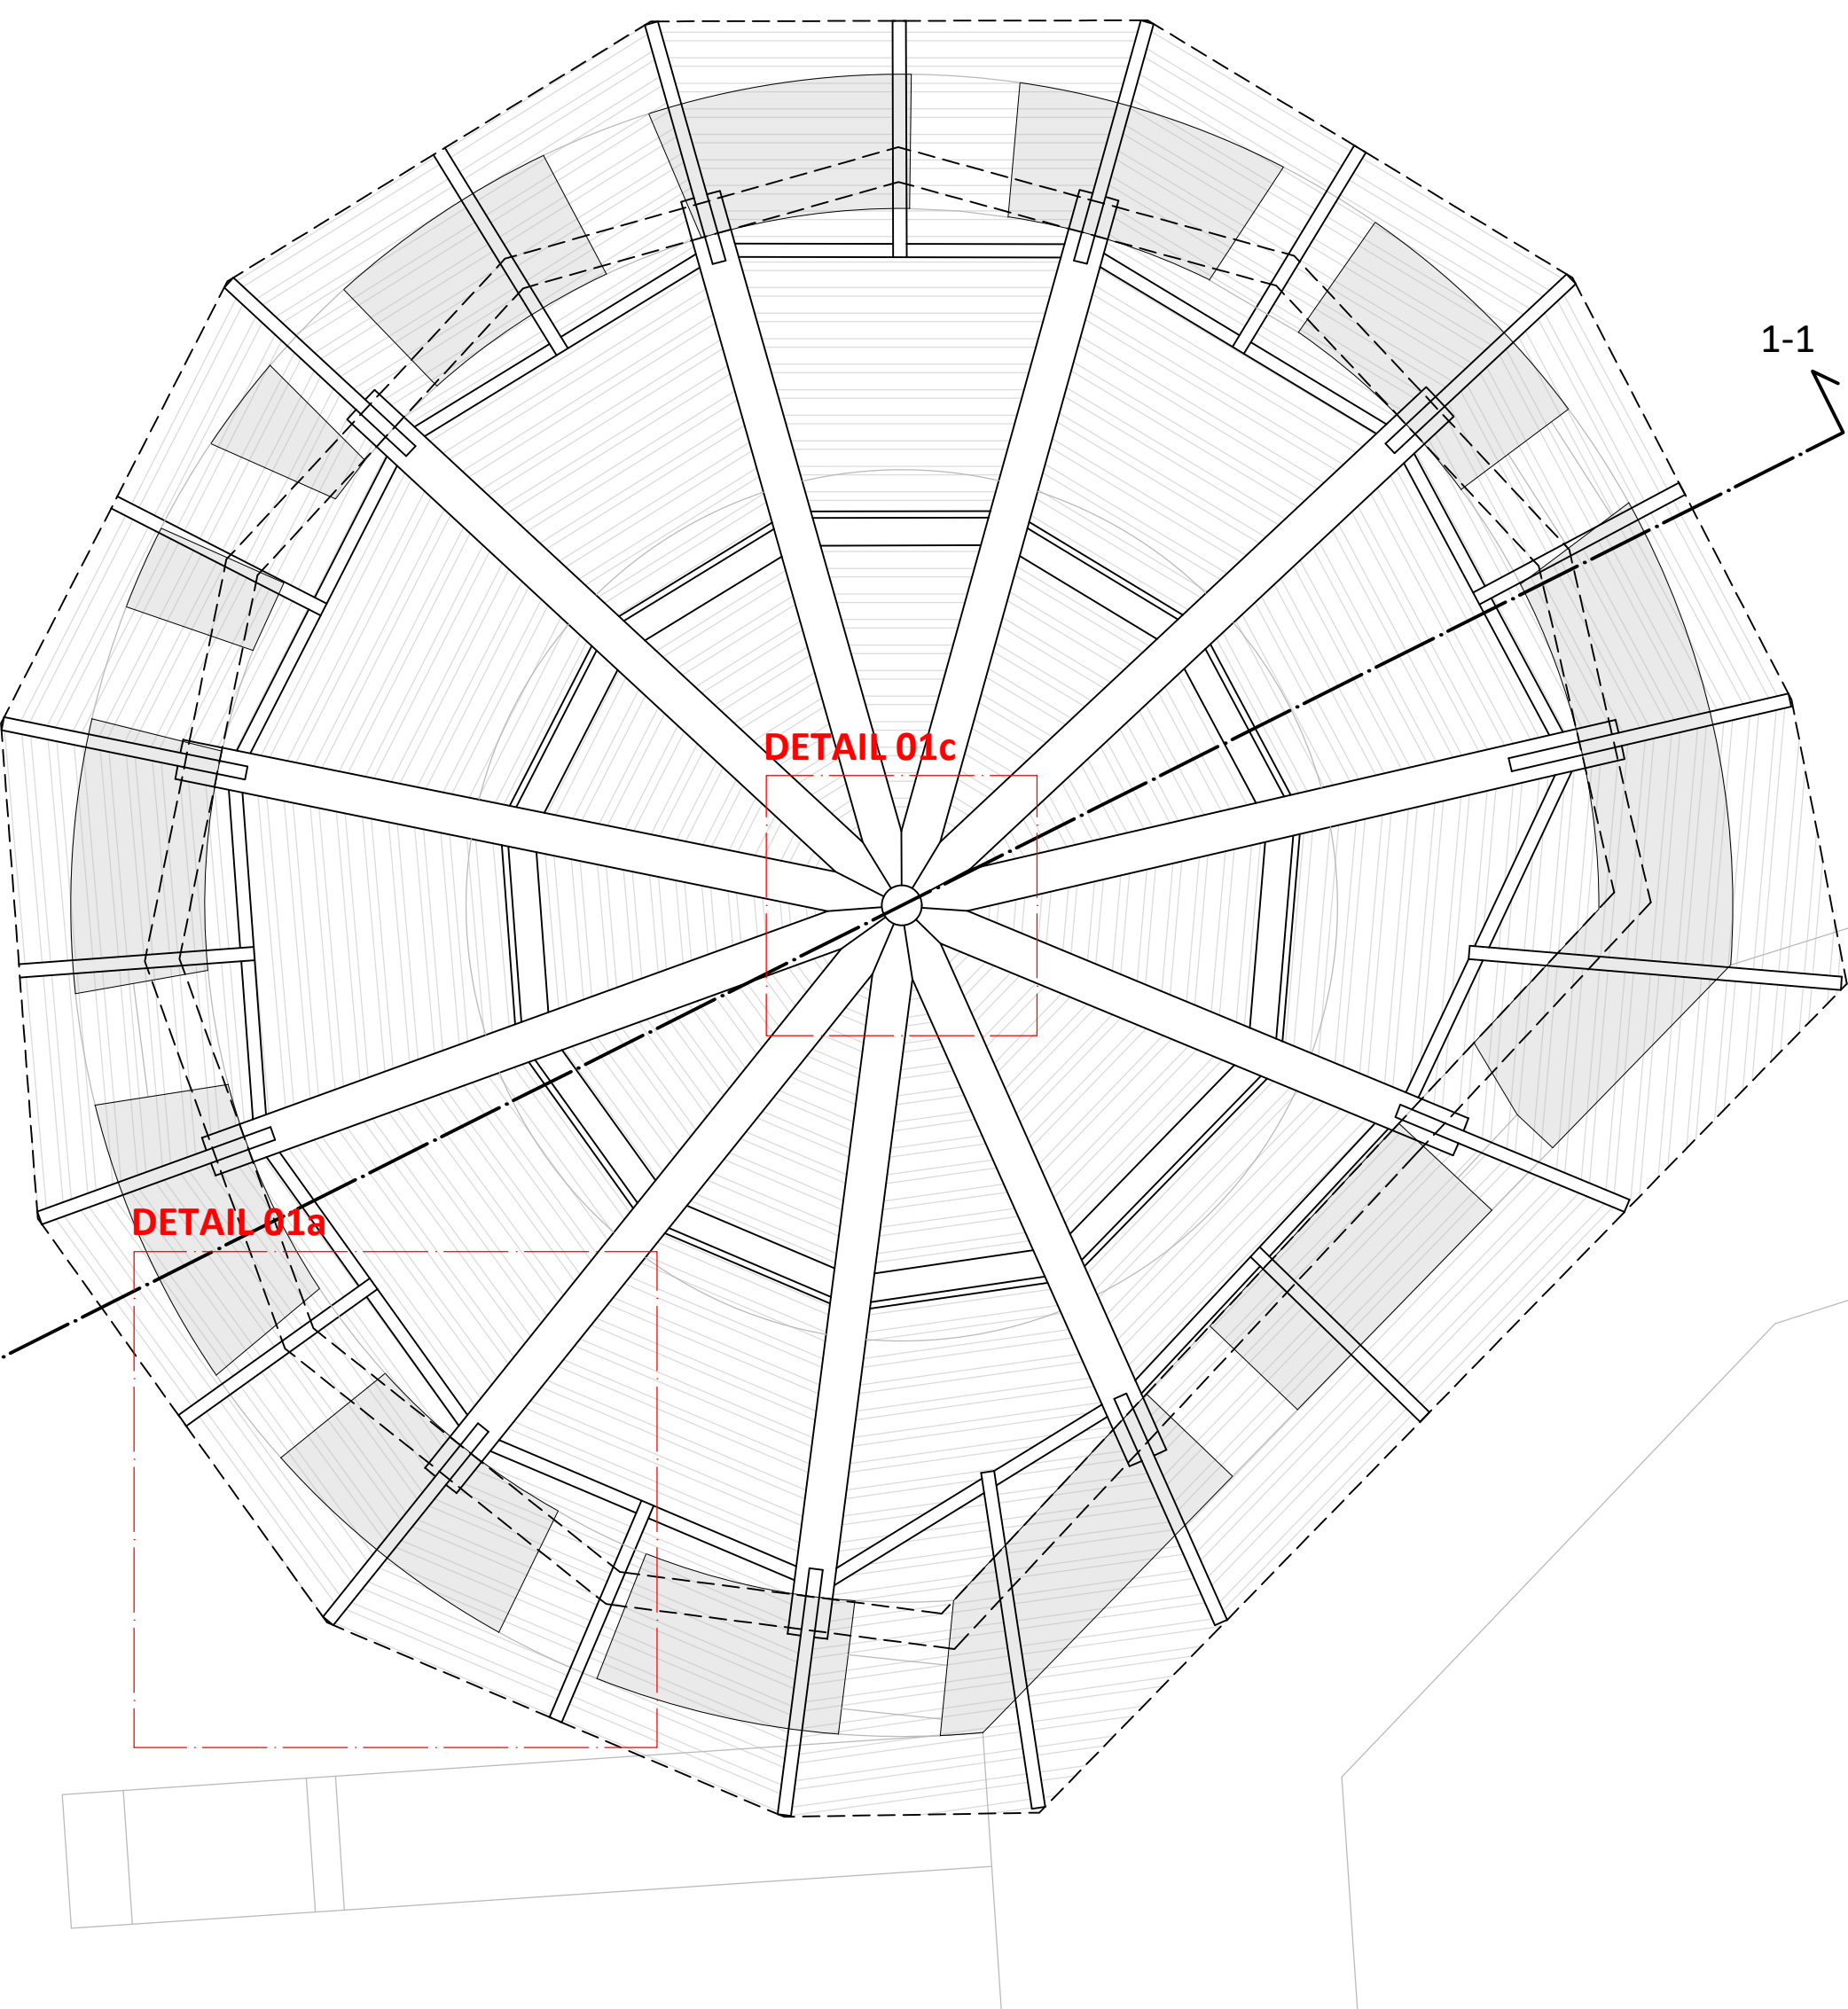


PLAN OF THE HIGHEST LEVEL OF TOWER A4 WITH INDICATION OF THE NEW ROOF STRUCTURE - 1:50

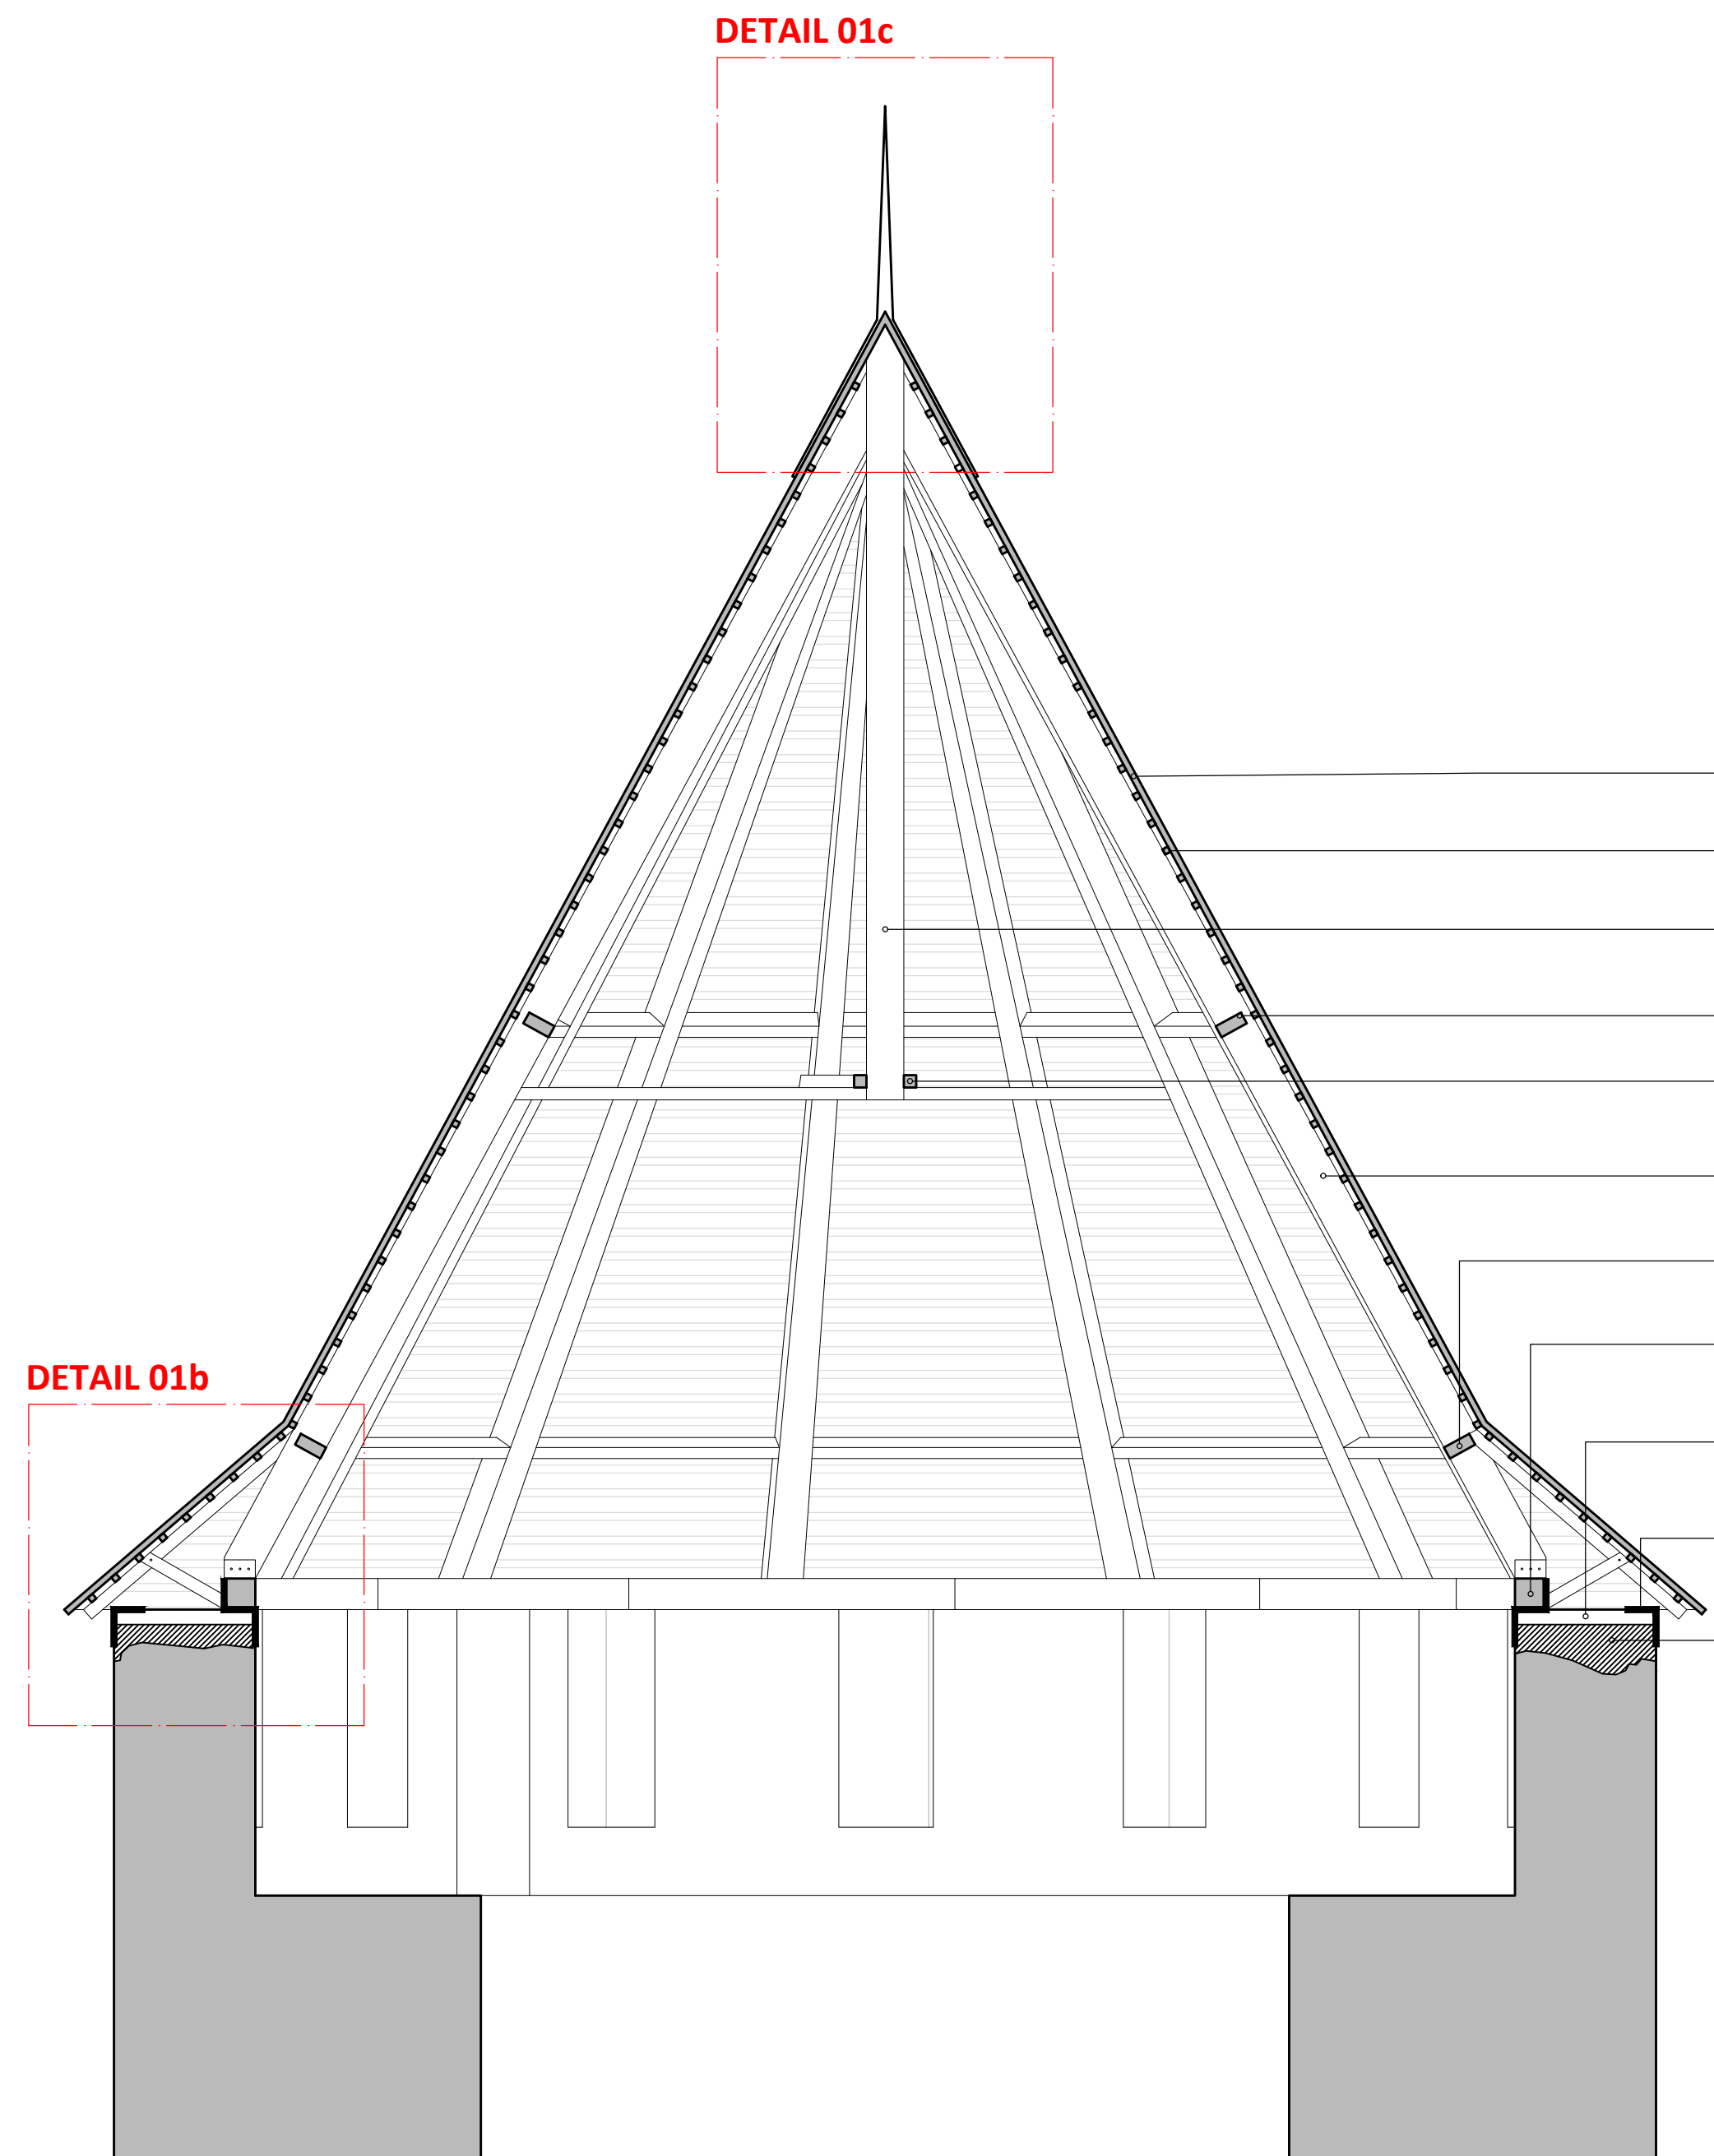


VERTICAL TYPOLOGICAL SECTION 1-1 OF THE NEW DOUBLE-SLOPE PYRAMID ROOF FOR TOWER A4 - 1:50

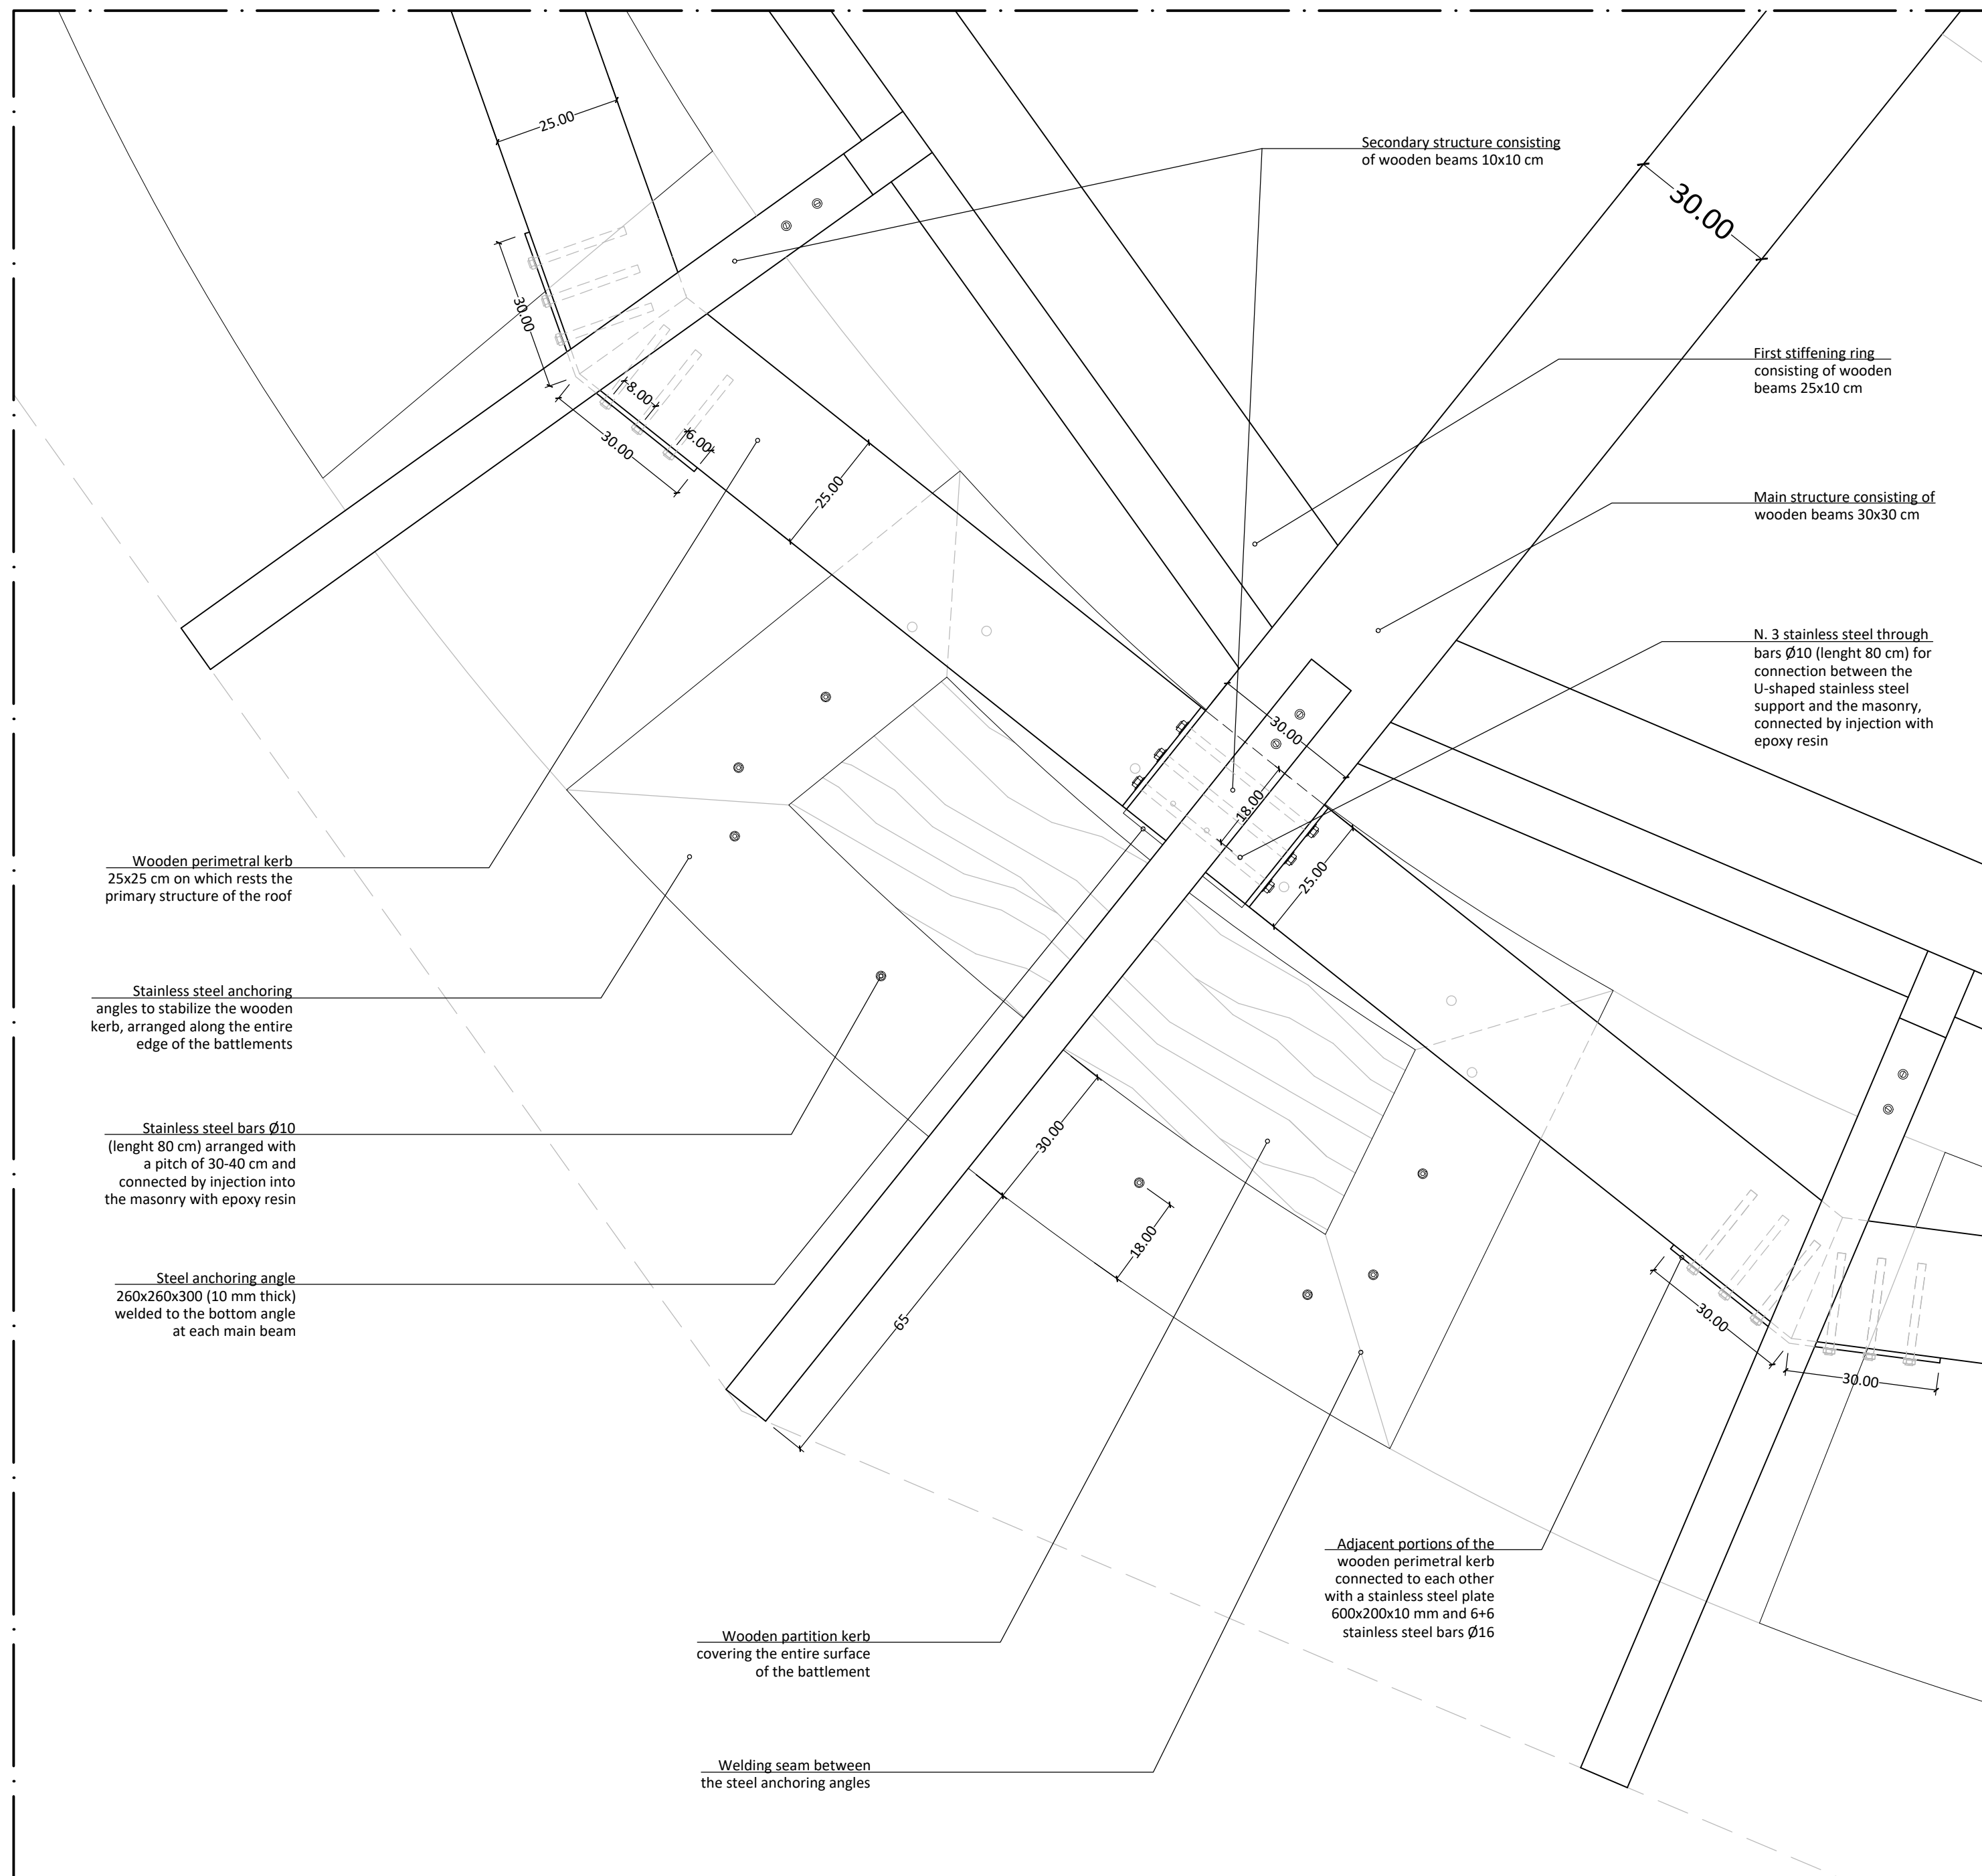


DETAIL 01a REGULARIZATION OF THE TOP OF THE TOWER MASONRY FOR THE CONSTRUCTION OF THE ROOF\_PLAN - 1:10

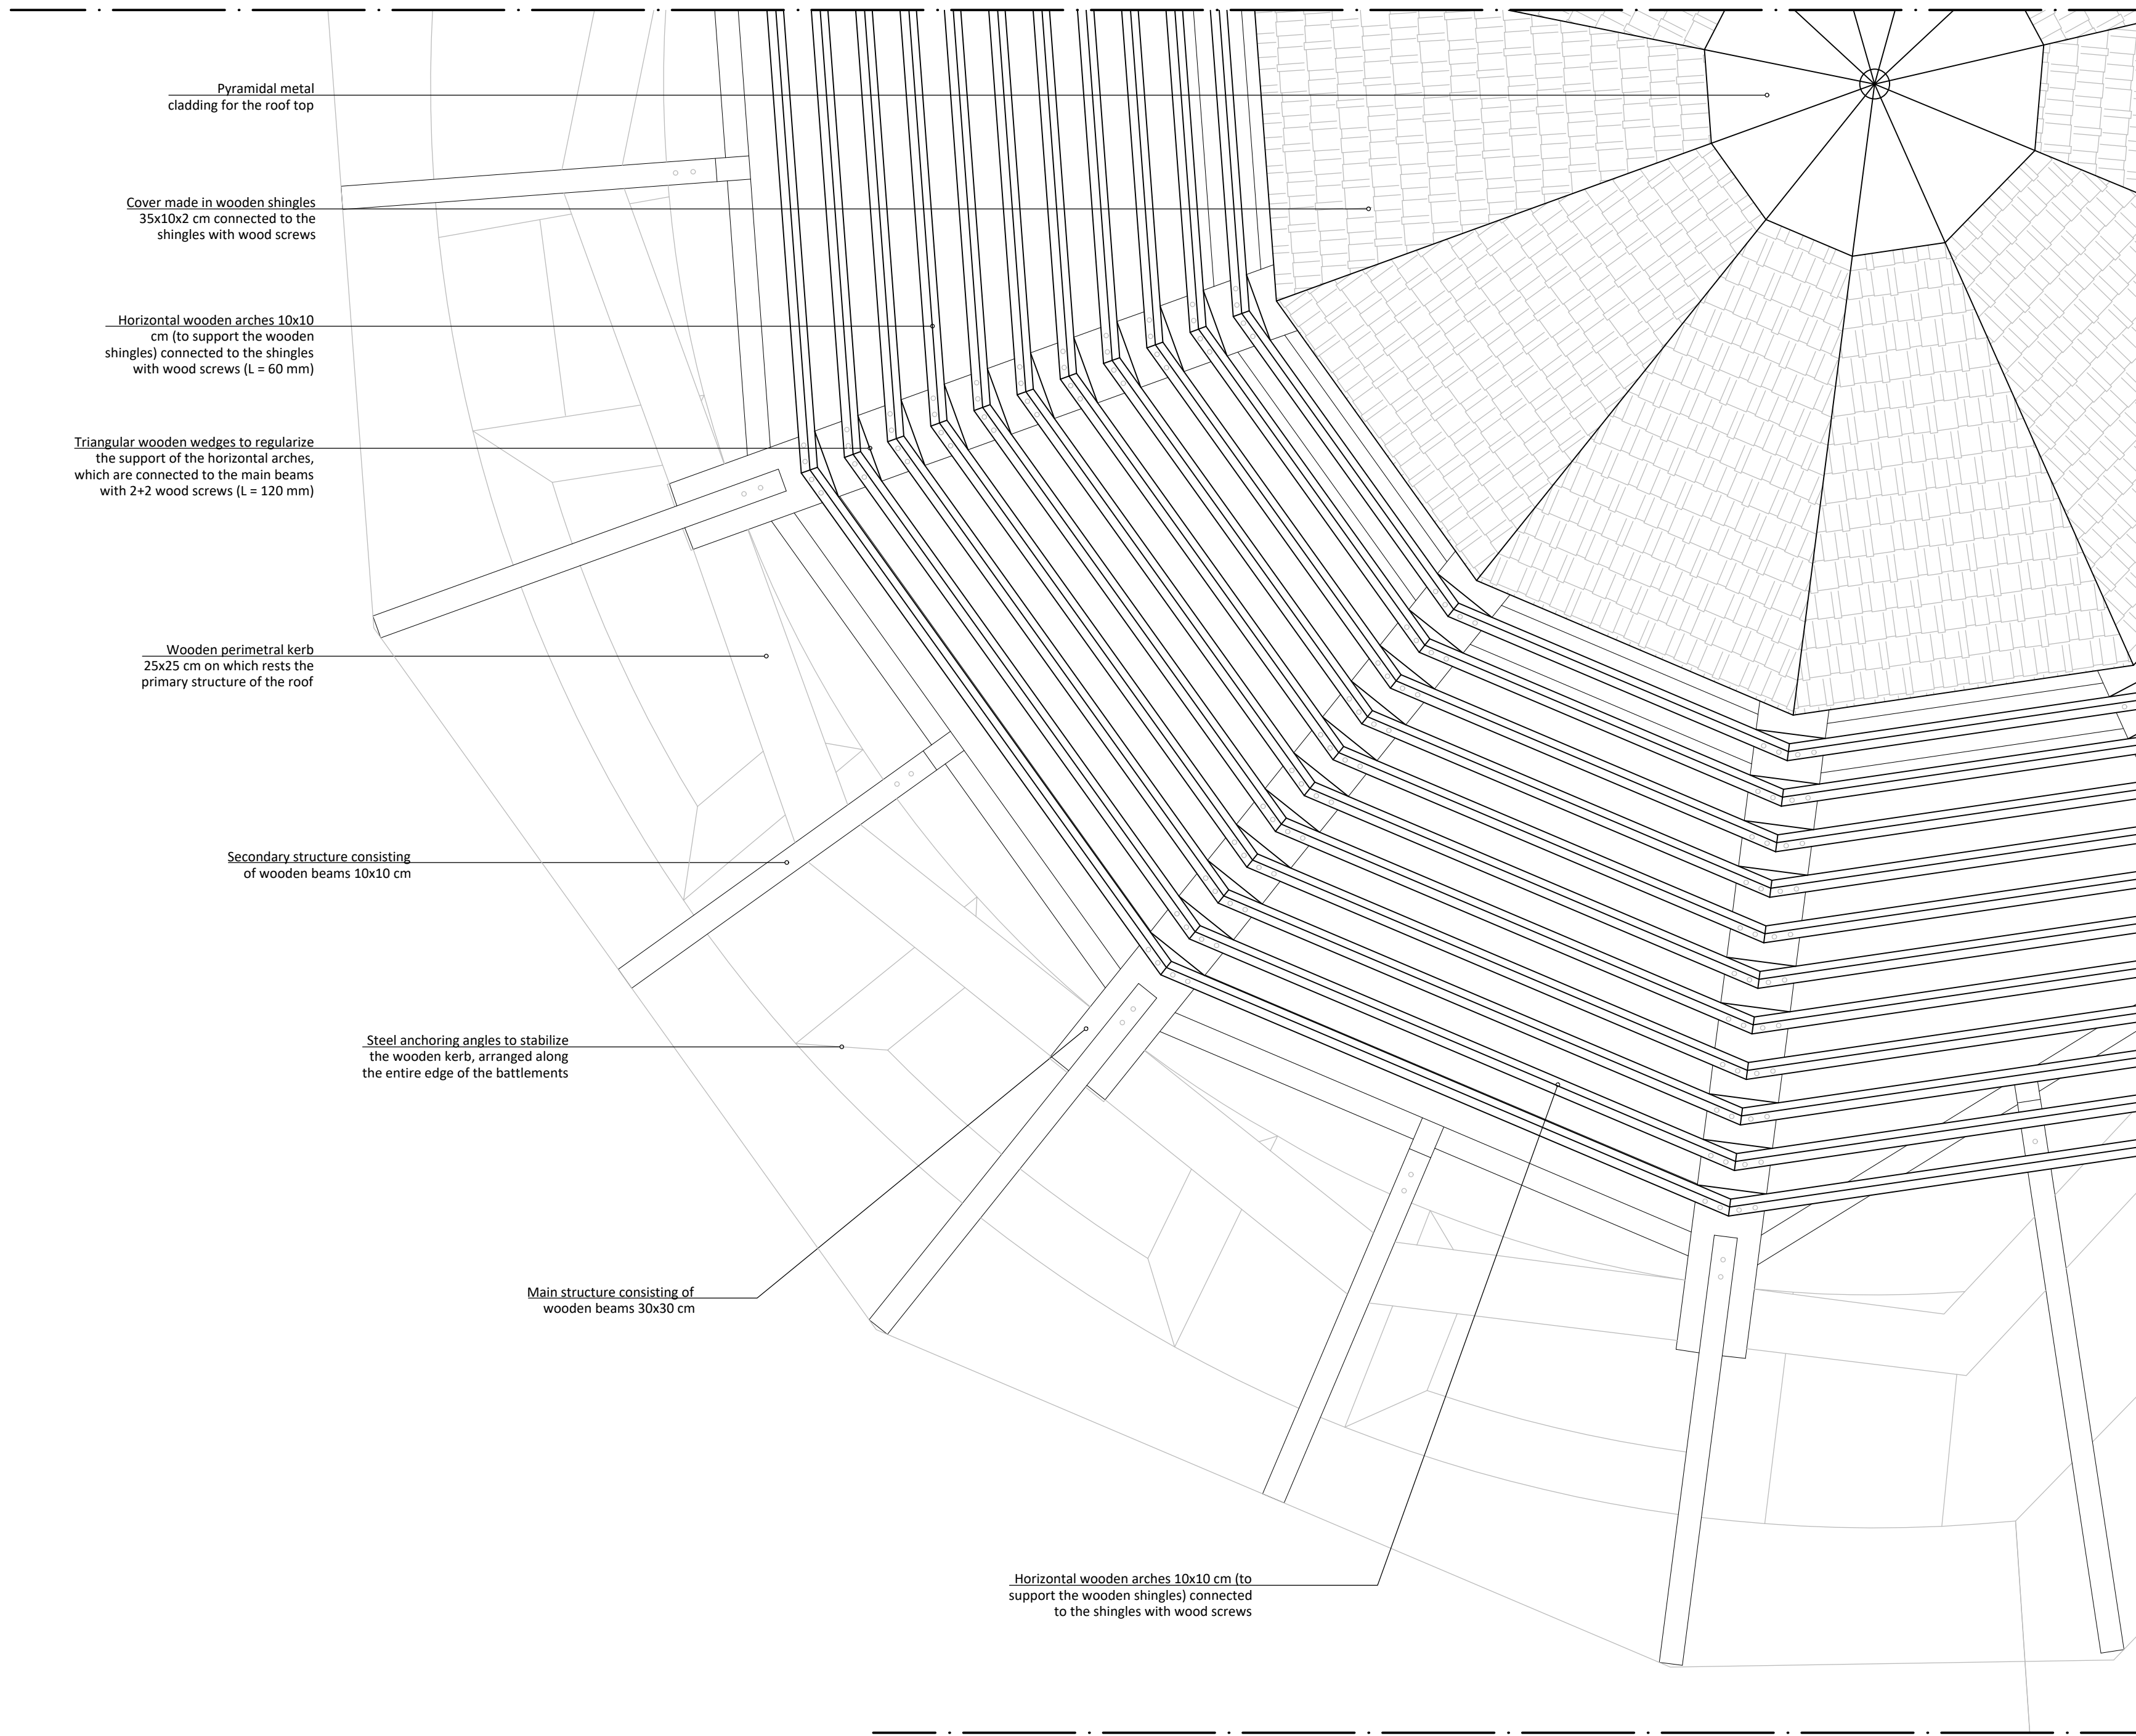



ROOF STRATIFICATION OF THE TOWER - 1:20

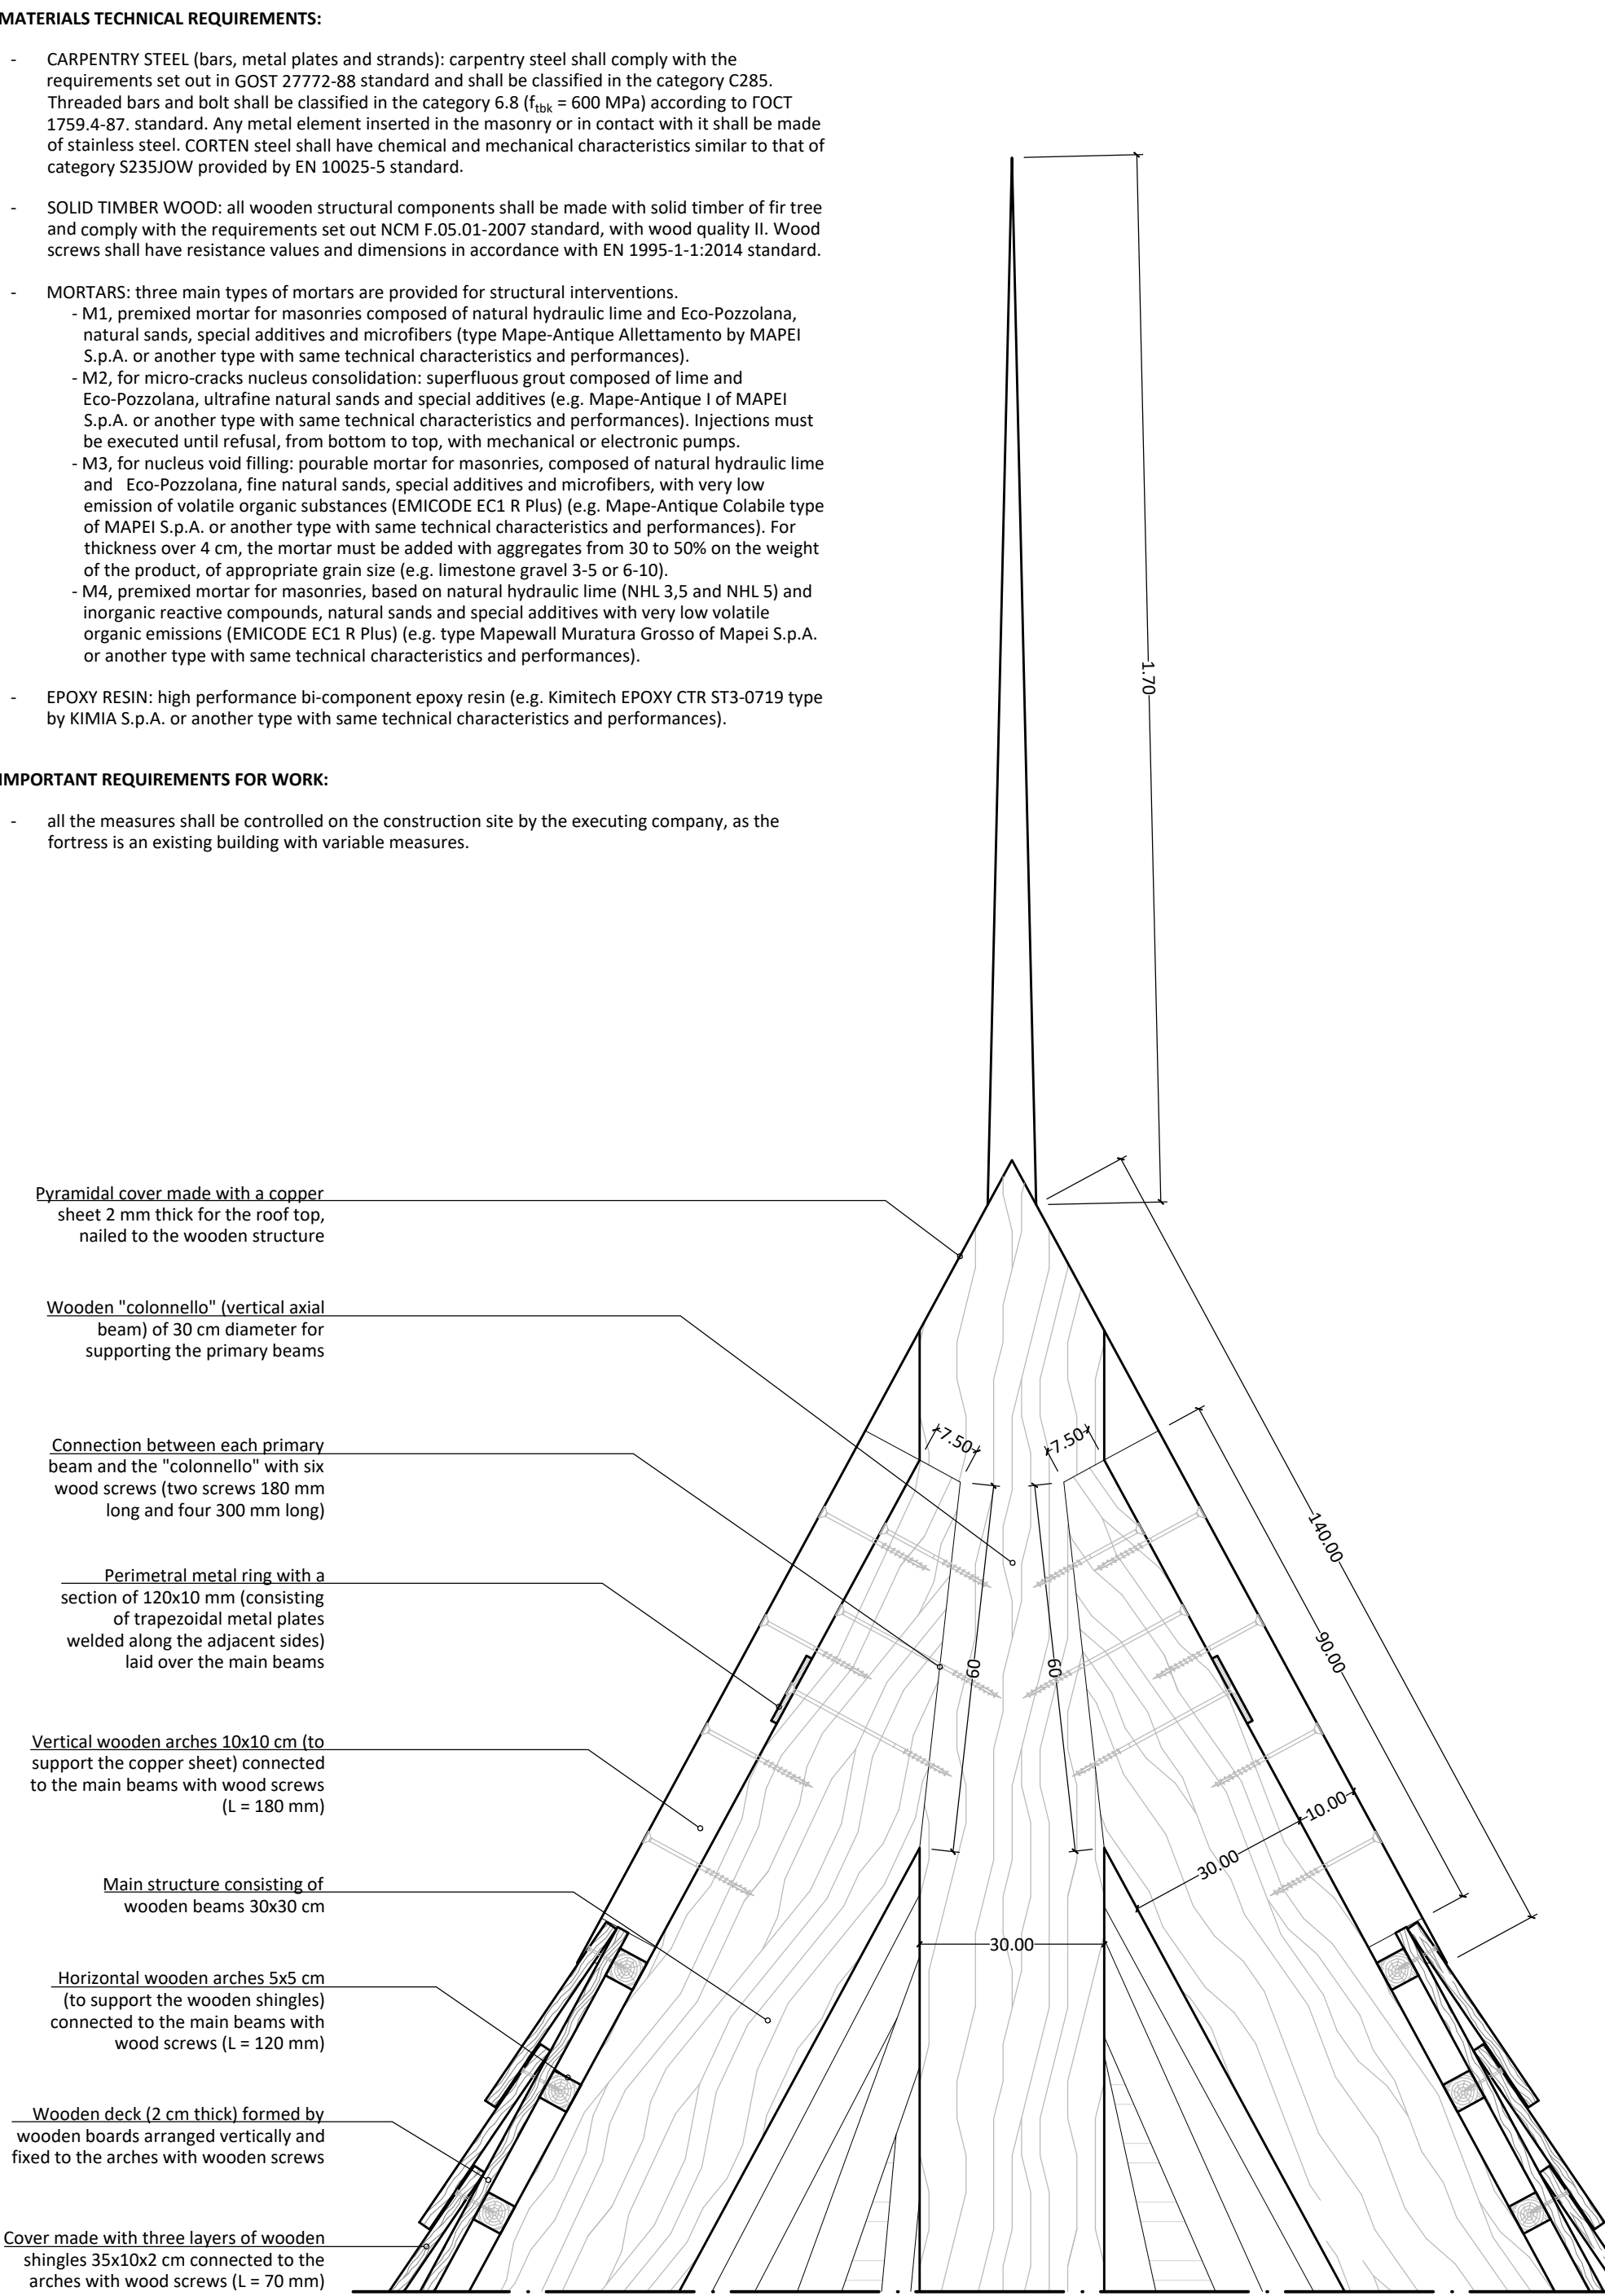

DETAIL 01c\_SECTION 1-1: CONNECTION OF THE PRIMARY BEAMS OF THE ROOF TOP - 1:10

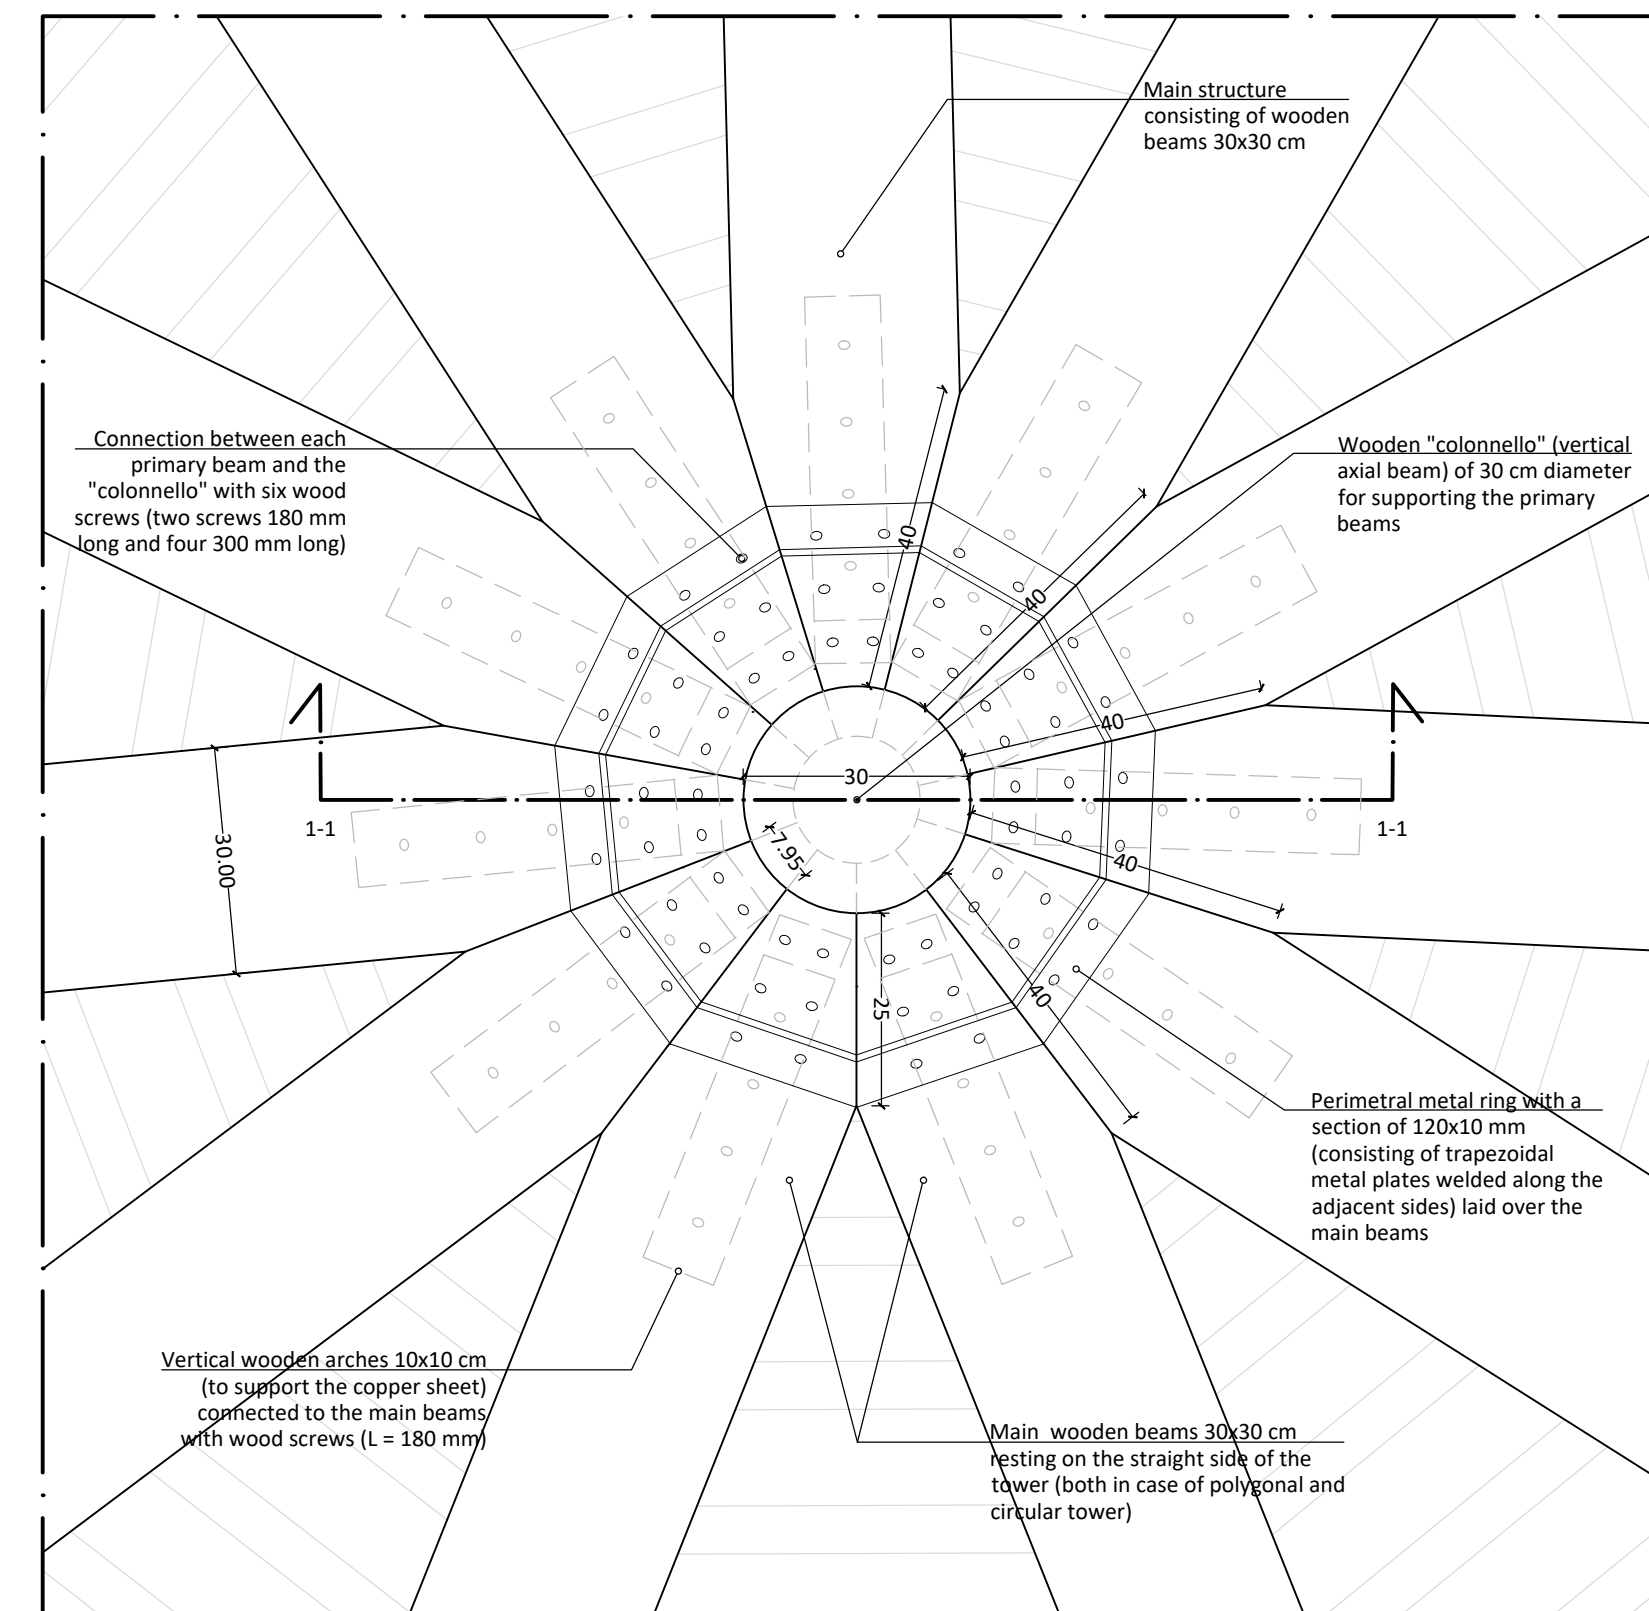

DETAIL 01c\_CONNECTION OF THE PRIMARY BEAMS OF THE ROOF TOP - 1:10

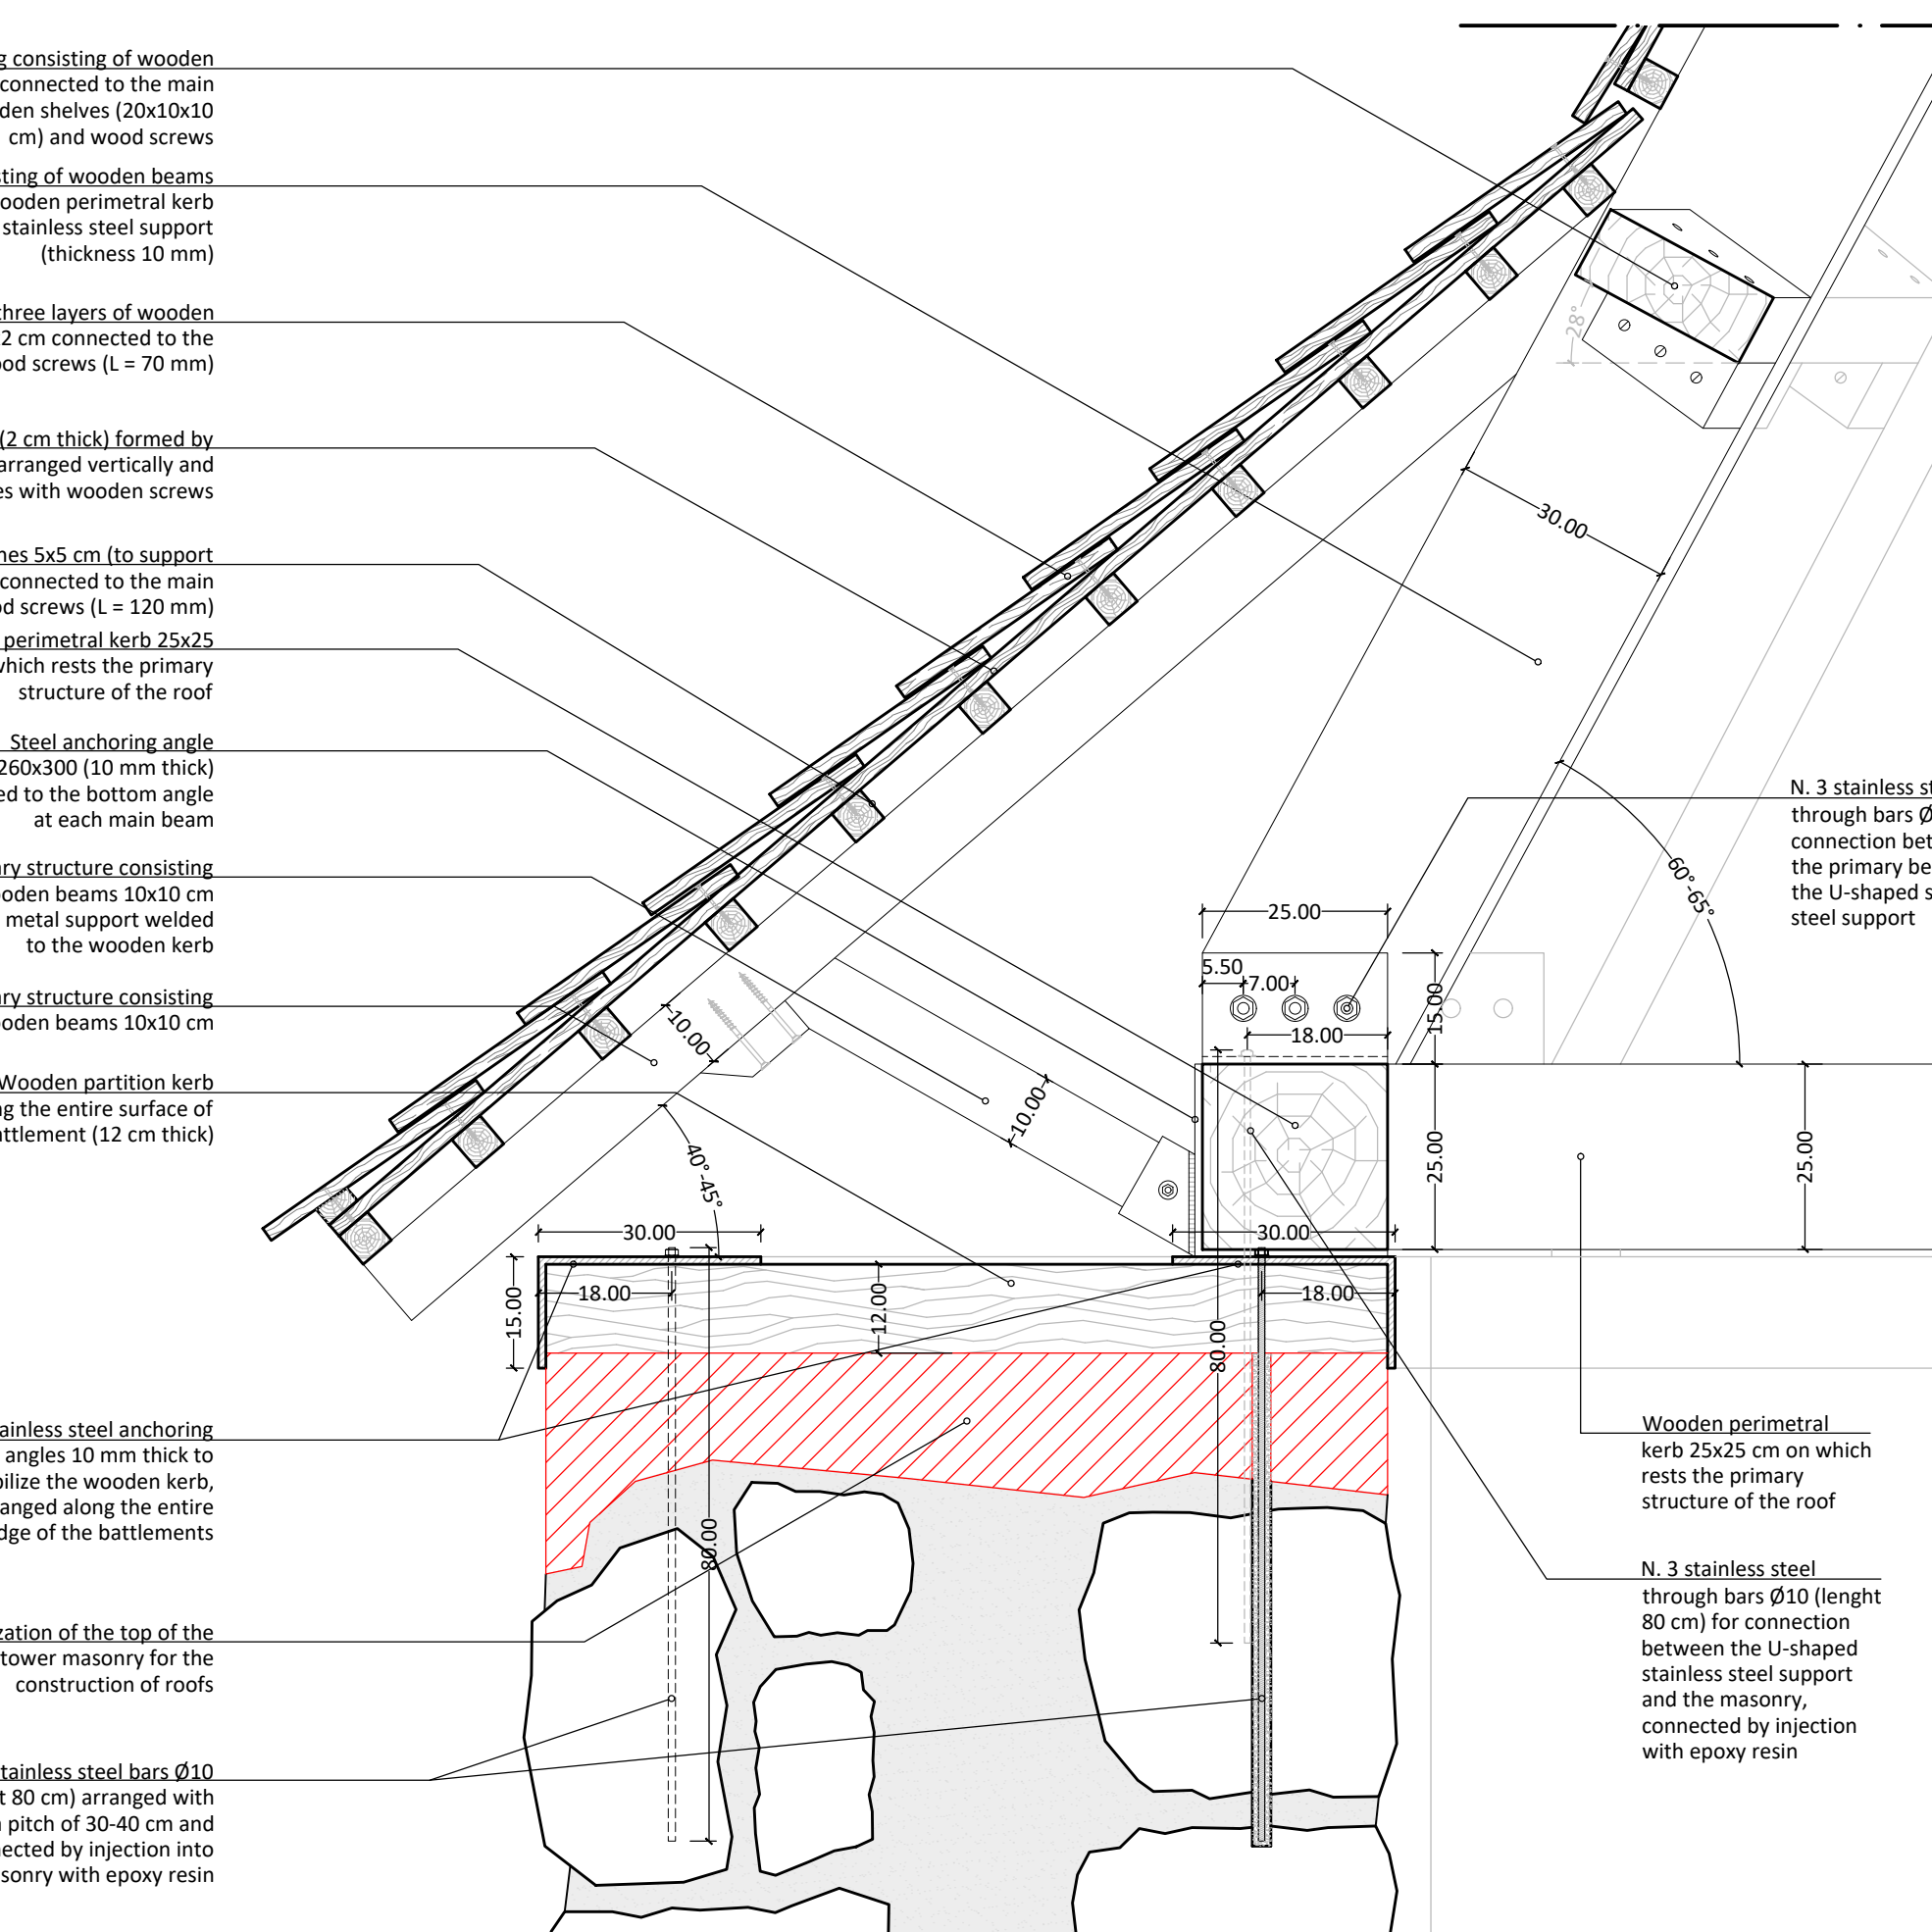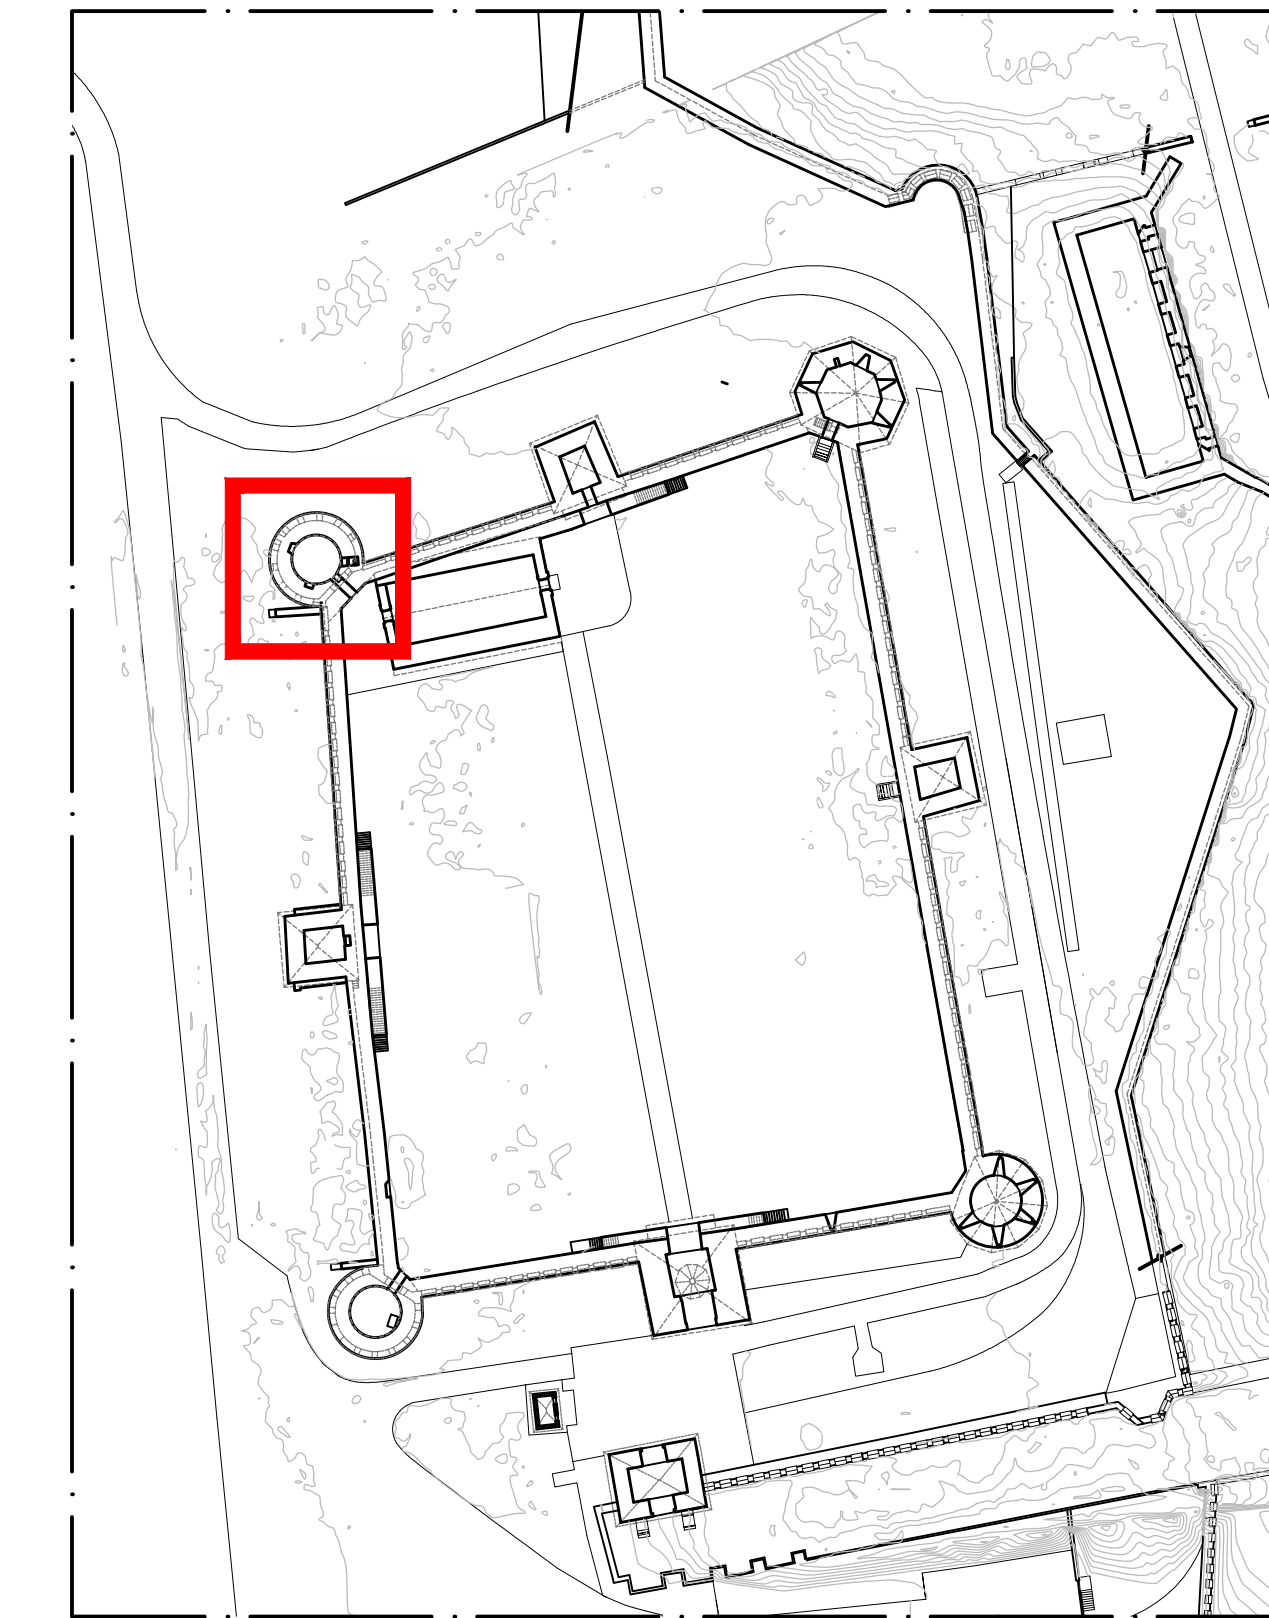

DETAIL 01b REGULARIZATION OF THE TOP OF THE TOWER MASONRY FOR THE CONSTRUCTION OF THE ROOF - 1:10

Logo of the European Union and the text "This project is funded by the European Union".

CLIENT: European Union Delegation to Moldova through its operational contractor UNDP

Technical Expertise and develop Detailed Technical Design for CONSERVATION AND RESTORATION WORKS OF BENDER FORTRESS (Phase I)

DETAILED TECHNICAL DESIGN

TEAM LEADER

Studio Berlucchi srl  
Arch. Eng. Nicola Berlucchi - Eng. Nicola Fumagalli  
www.studioberlucchi.it

INTERNATIONAL EXPERTS

Prof. Donatella Fiorani  
Conservation expert

Prof. Carlo Blasi  
Structure restoration expert

Arch. Sergio Garofalo  
Certified local Architect  
Arch. Corina Feticanu  
Assistant local Architect

Arch. Stanislav Condratenco  
Certified local Engineer  
Arch. Florin Marinari, Eng. Alessandro Traversi  
Arch. Nicolae Ciuta  
Assistant local Engineer

Dr. Sergiu Mustata  
Archaeologist

Dr. Igor Nicuara  
Geologist

Arch. Carlotta Cocco  
QIC-IB Expert

ARCHITECTURAL INTERVENTIONS

Reconstruction of the roof - Towers A2-A4

REPRESENTATION SCALE: 1:50 - 1:20 - 1:10

EXPERT STAMP AND SIGNATURE:

DOCUMENT CODE

C226 - P EA 002a

UNDP