

OPERATING SEQUENCES FOR THE REALIZATION OF THE ARTIFICIAL steel bondstones - 1:20

EXTERNAL ELEVATION OF THE TEST AREA BETWEEN TOWERS A6 AND A7 WITH INDICATION OF THE STRUCTURAL WORKS - 1:100


DETAIL SECTION OF AN ARTIFICIAL DIATON AND ITS RETAINING SYSTEM AFTER THE OPERATING SEQUENCES - 1:10

DETAIL SECTION OF THE SPREAD INJECTION WITH FIBRE-REINFORCED MORTAR IN THE MASONRY VOIDS - 1:10

EXTERNAL ELEVATION OF THE WALL WITH THE ARTIFICIAL steel bondstones AND THEIR RETAINING SYSTEM AFTER THE OPERATING SEQUENCES - 1:10

EXTERNAL ELEVATION OF THE WALL WITH INDICATION OF THE AREA FOR THE SPREAD INJECTIONS - 1:10

KEY LEGEND FOR PROPOSED STRUCTURAL INTERVENTIONS

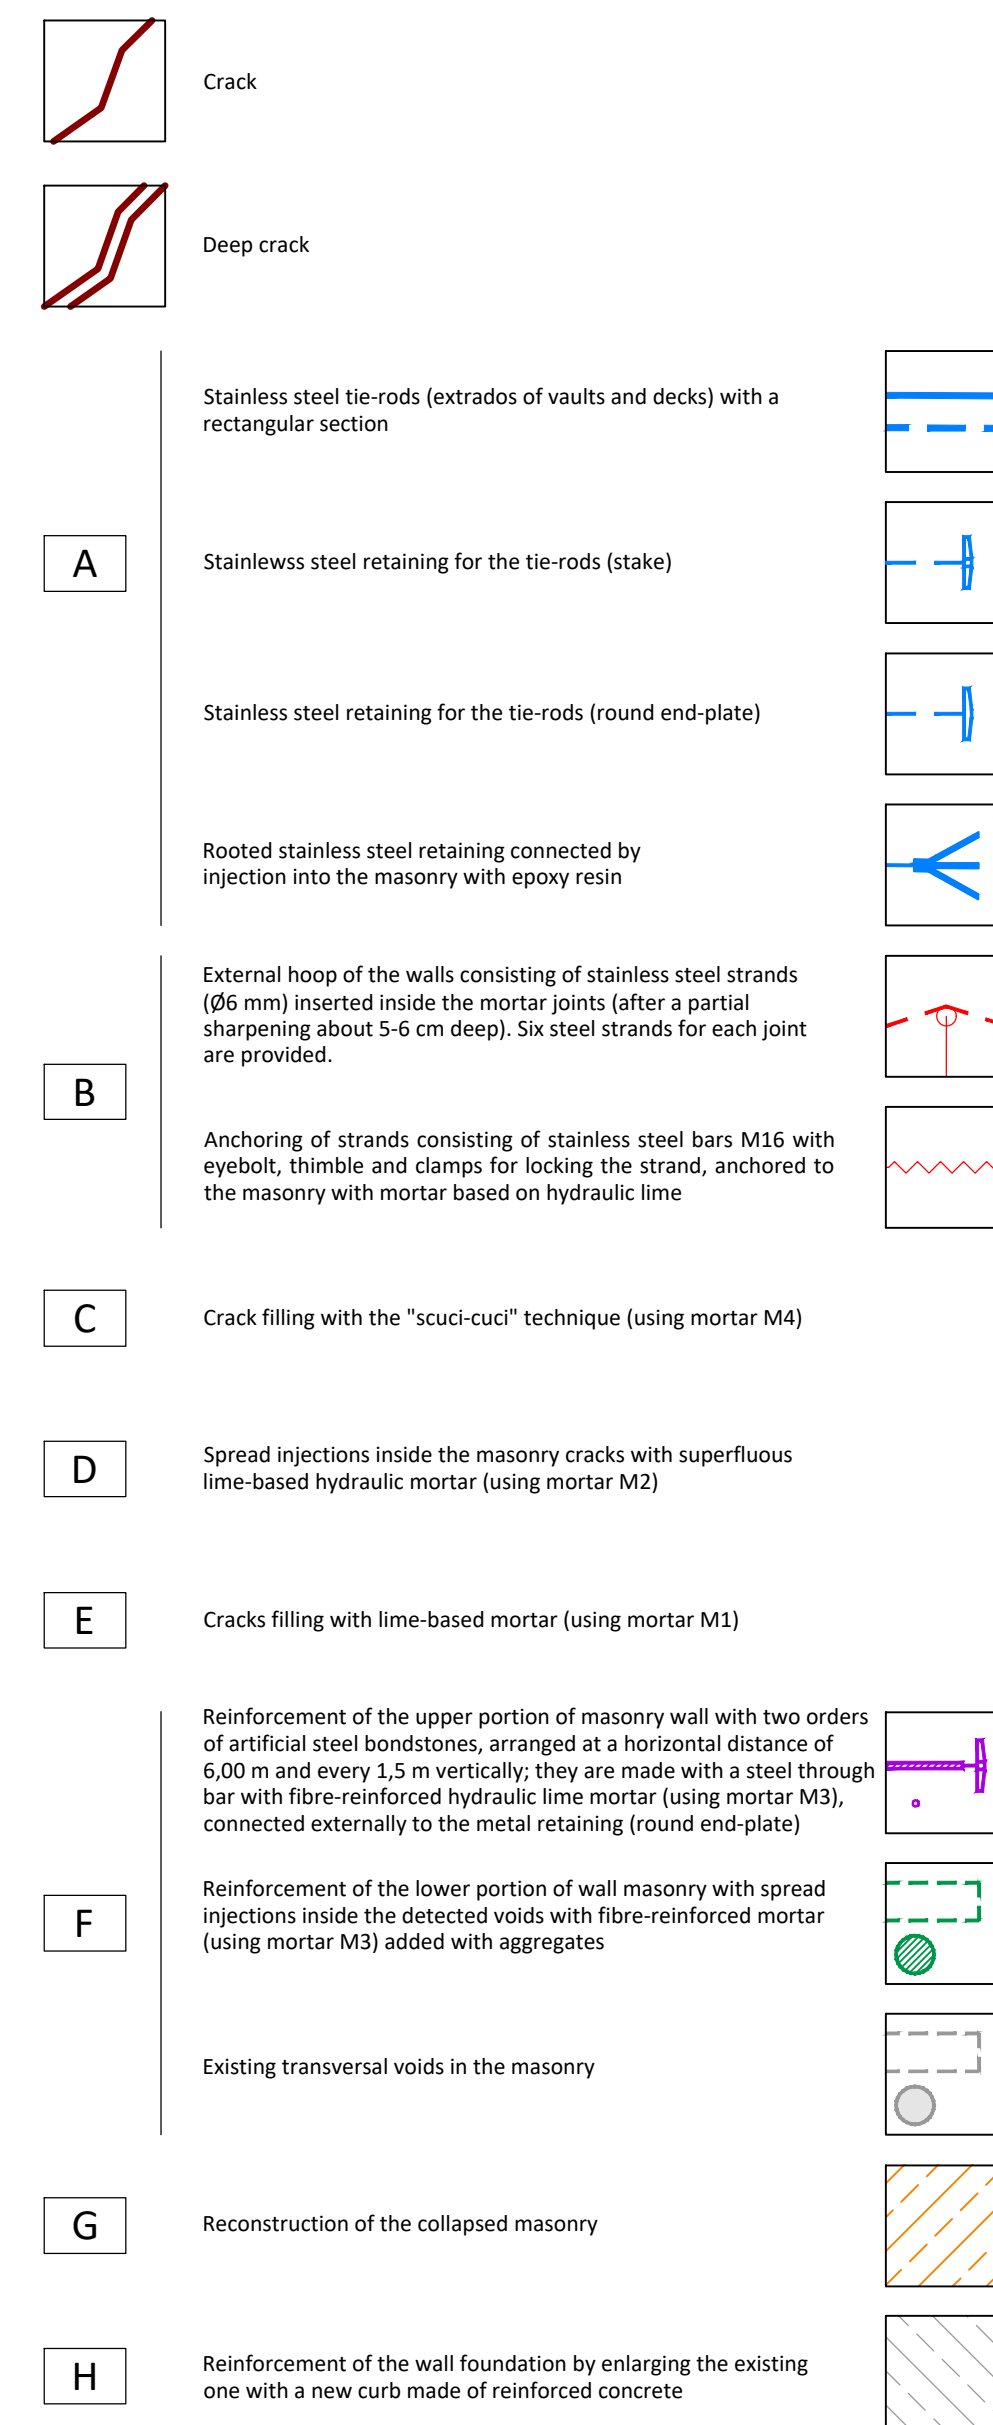

MATERIALS TECHNICAL REQUIREMENTS:

- [illegible]

IMPORTANT REQUIREMENTS FOR WORK:

- all the measures shall be controlled on the construction site by the executing company, as the fortress is an existing building with variable measures;

