



Main building- first installation

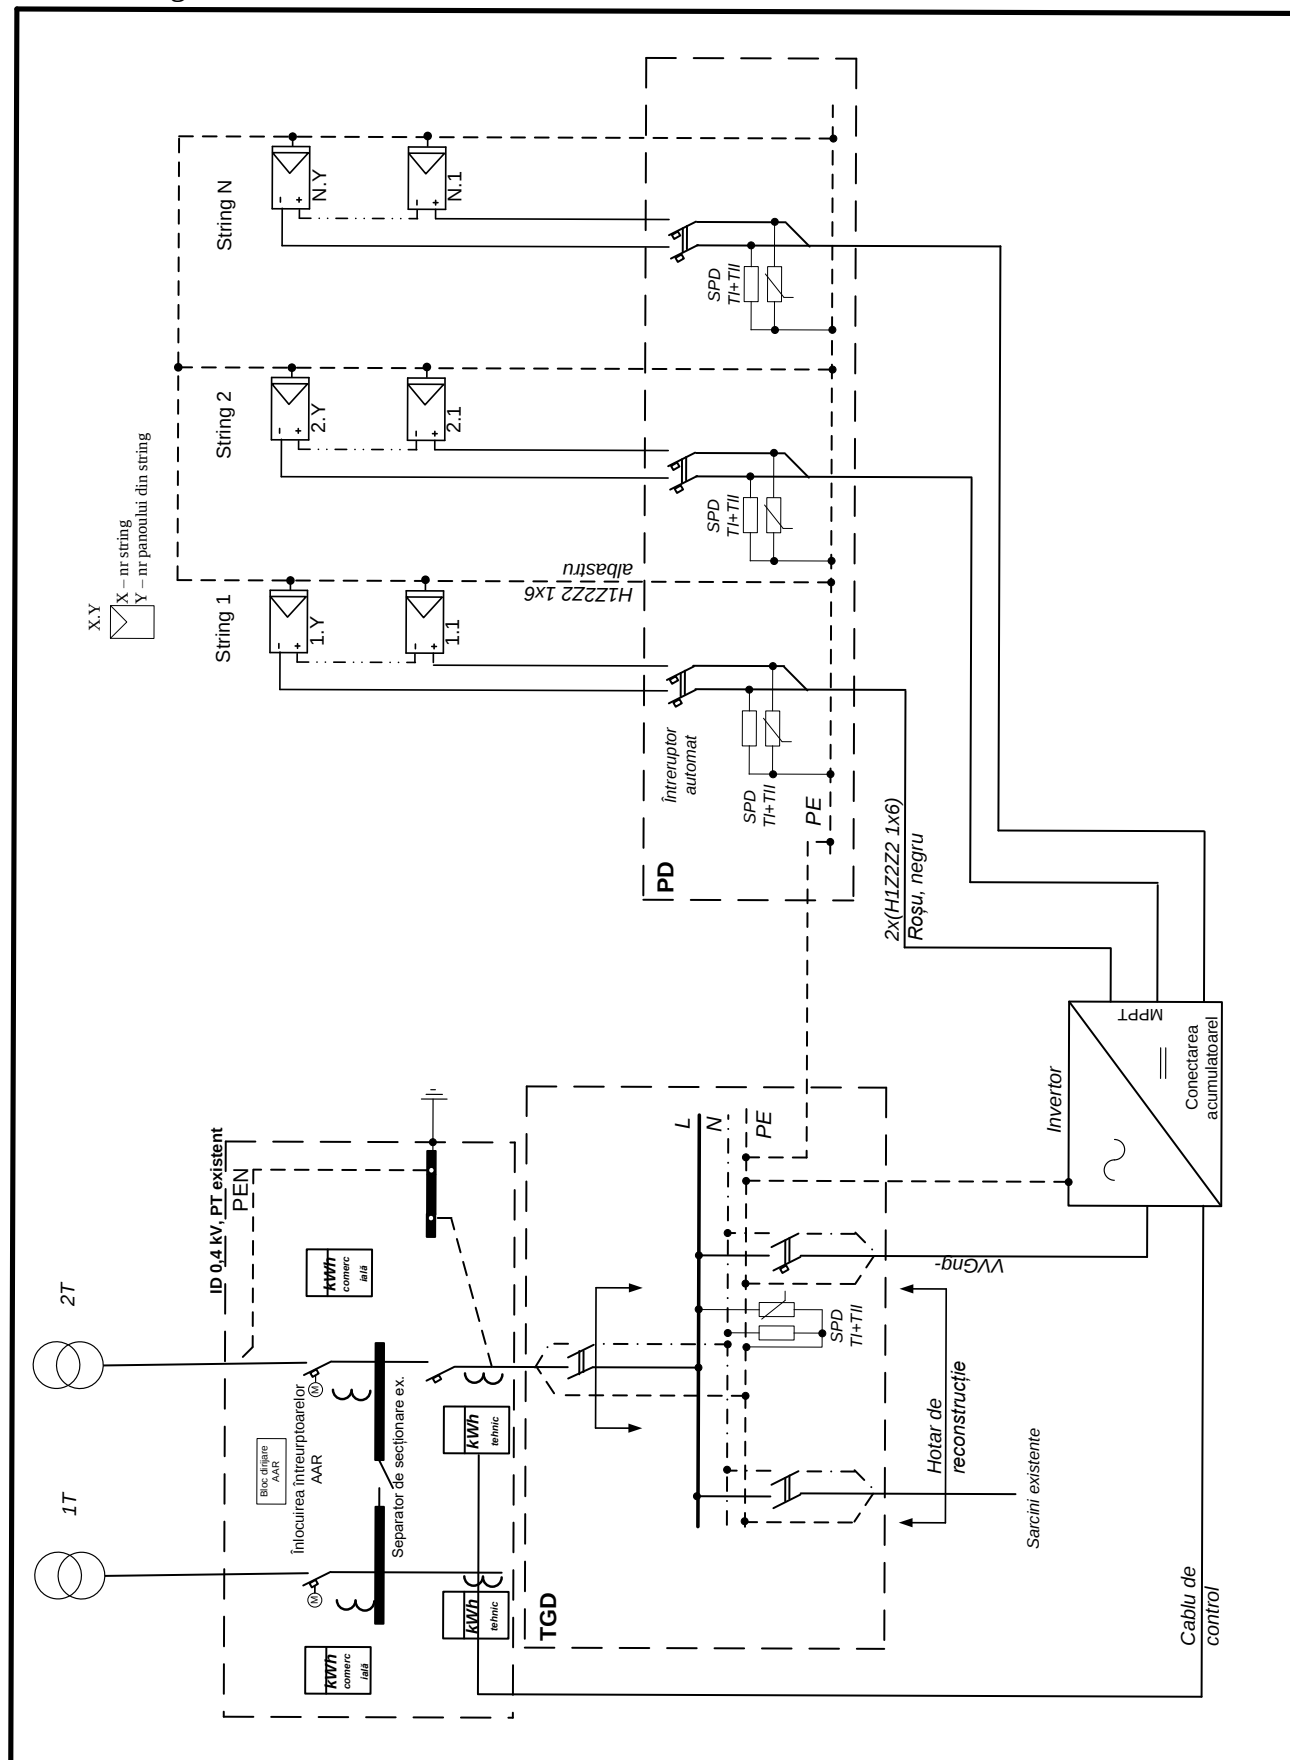

Secondary building- second installation

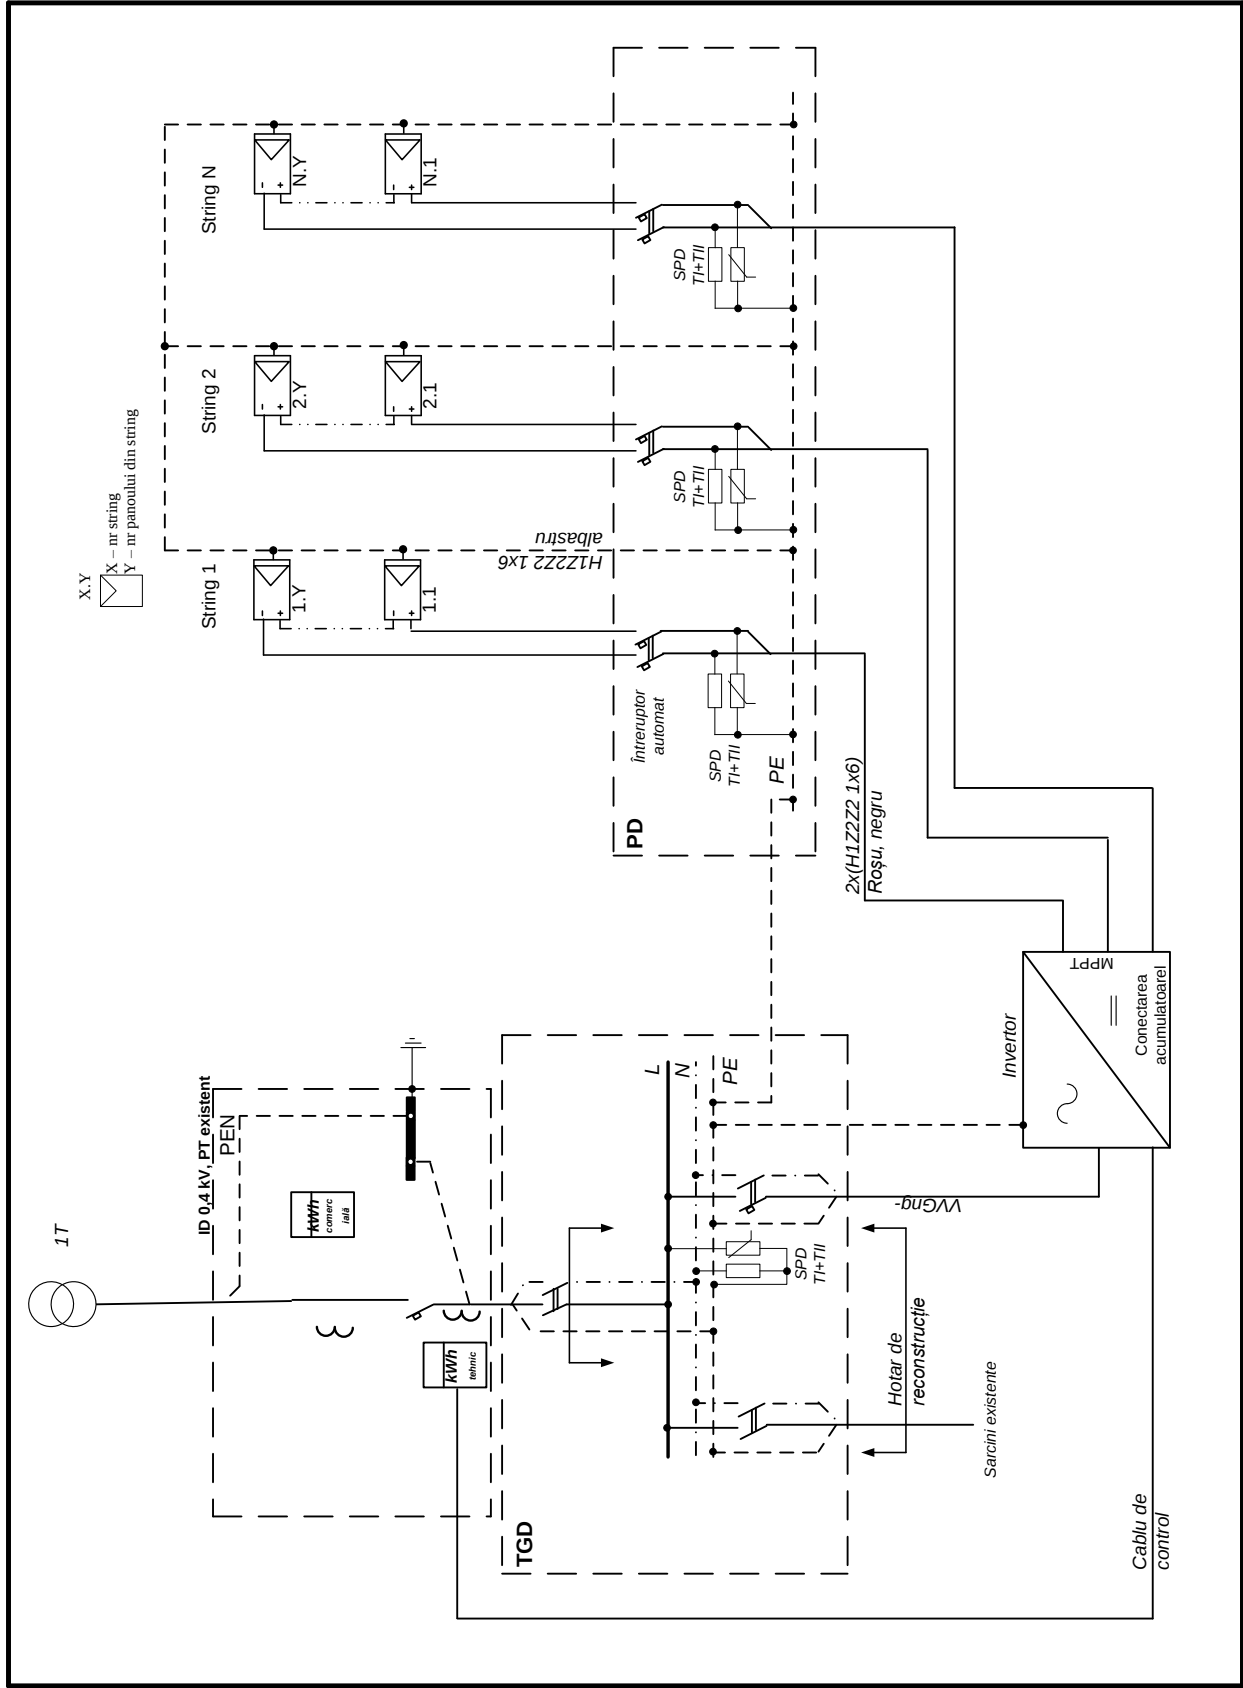

Installation structure diagram

