


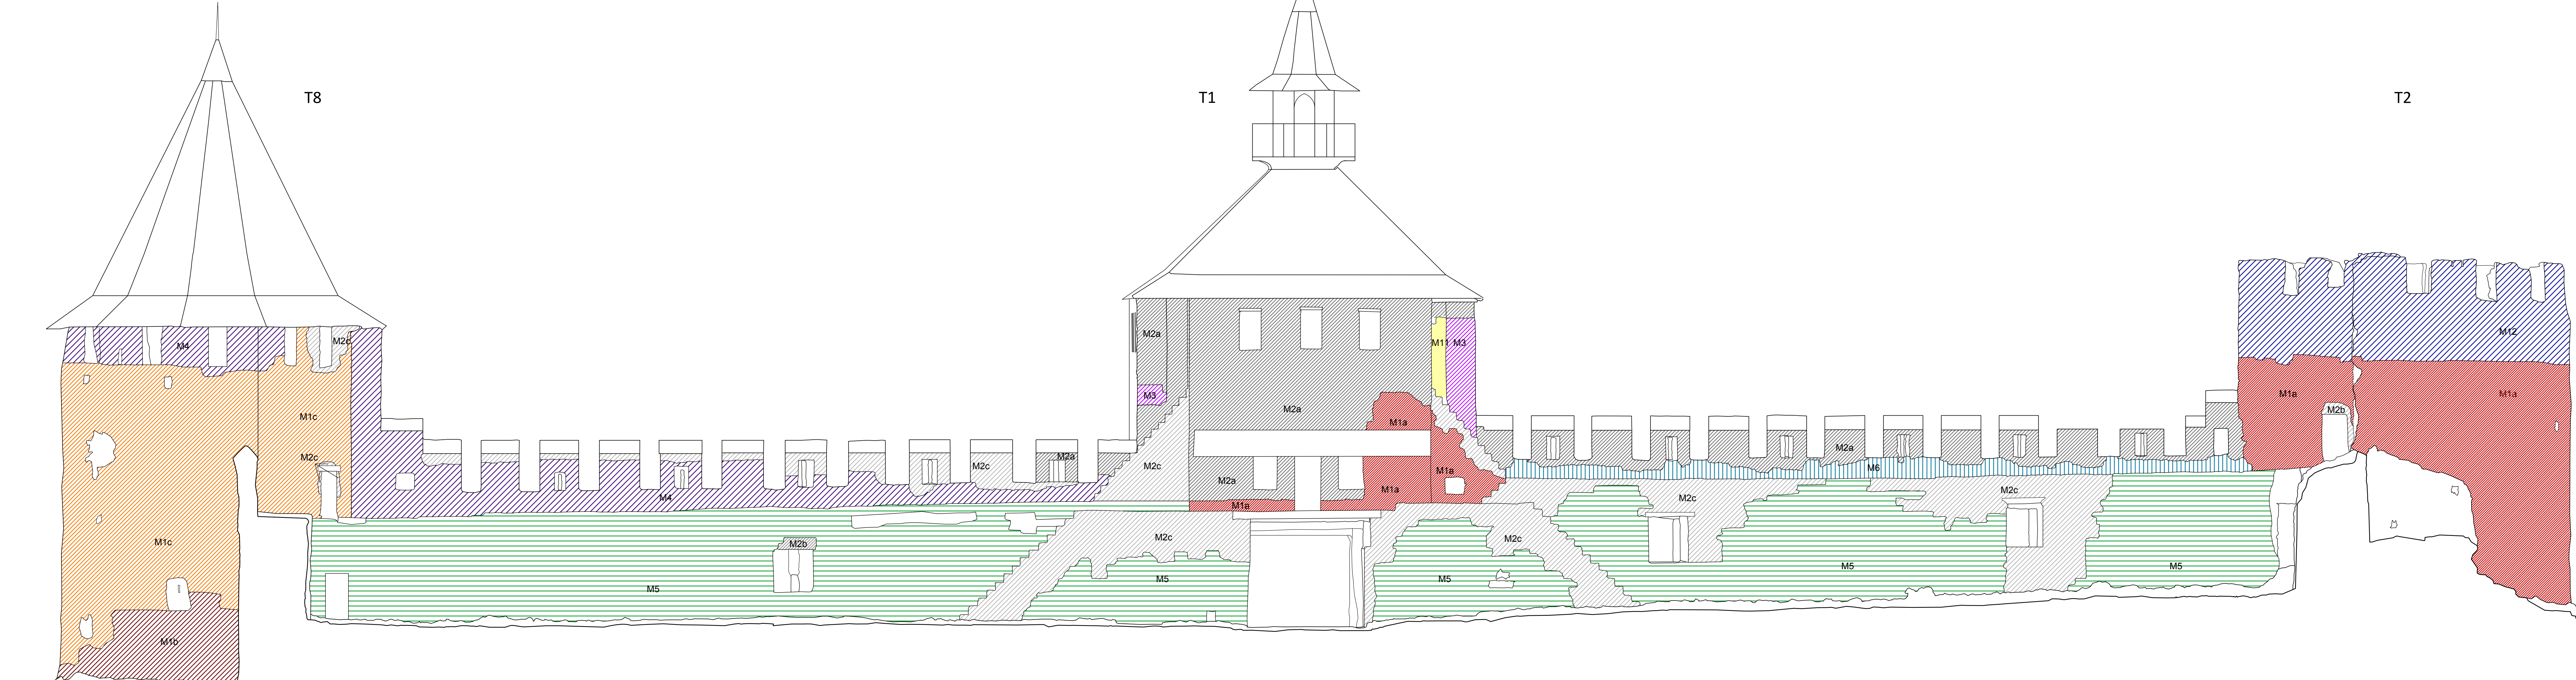




























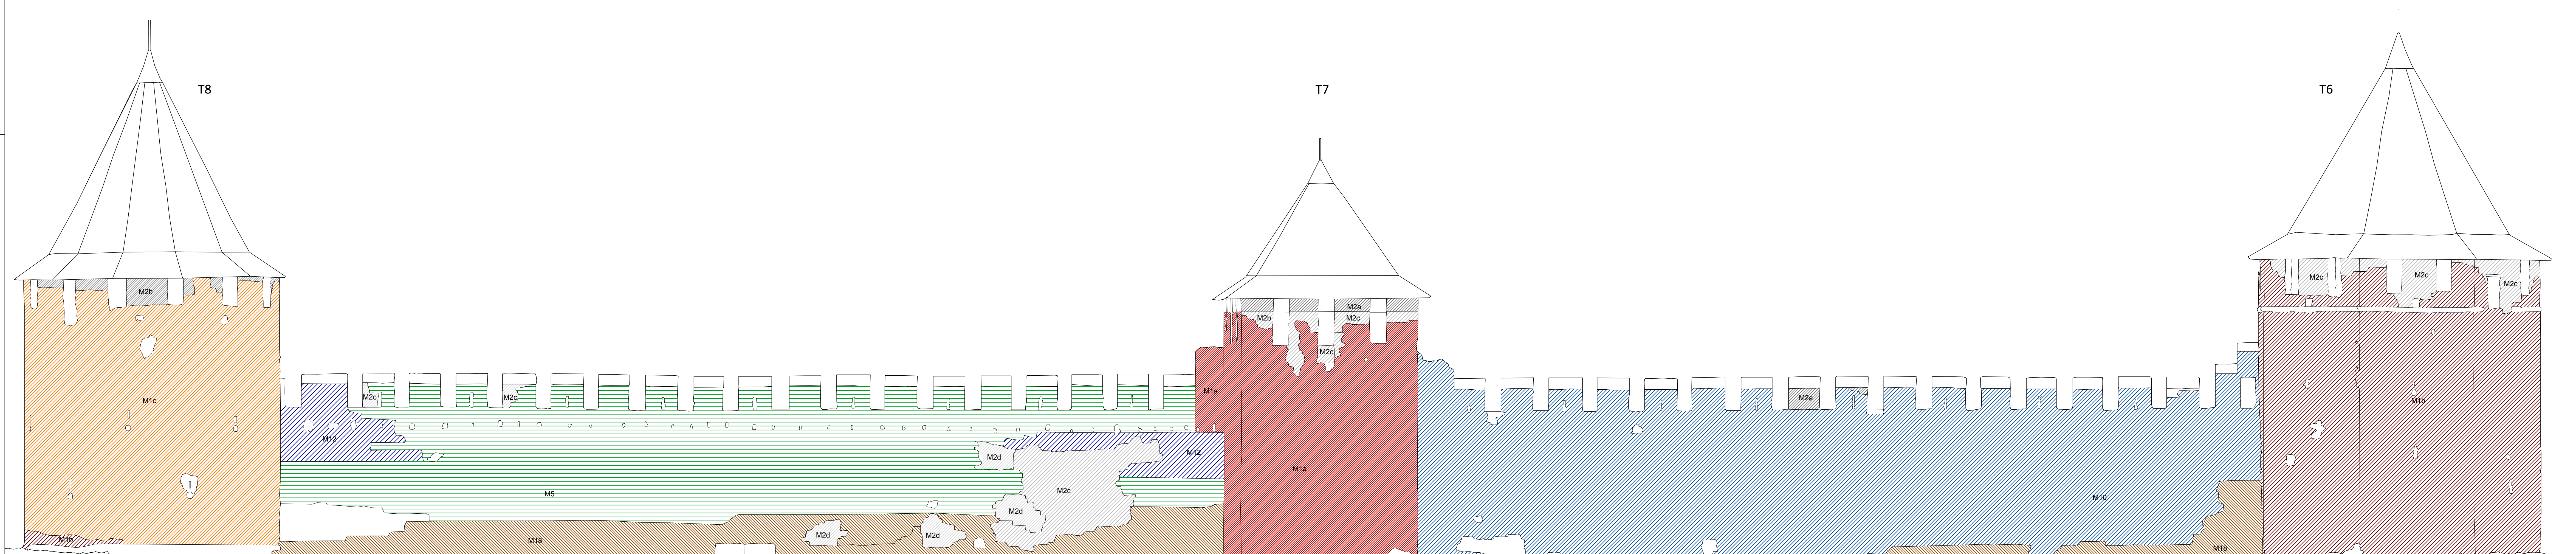
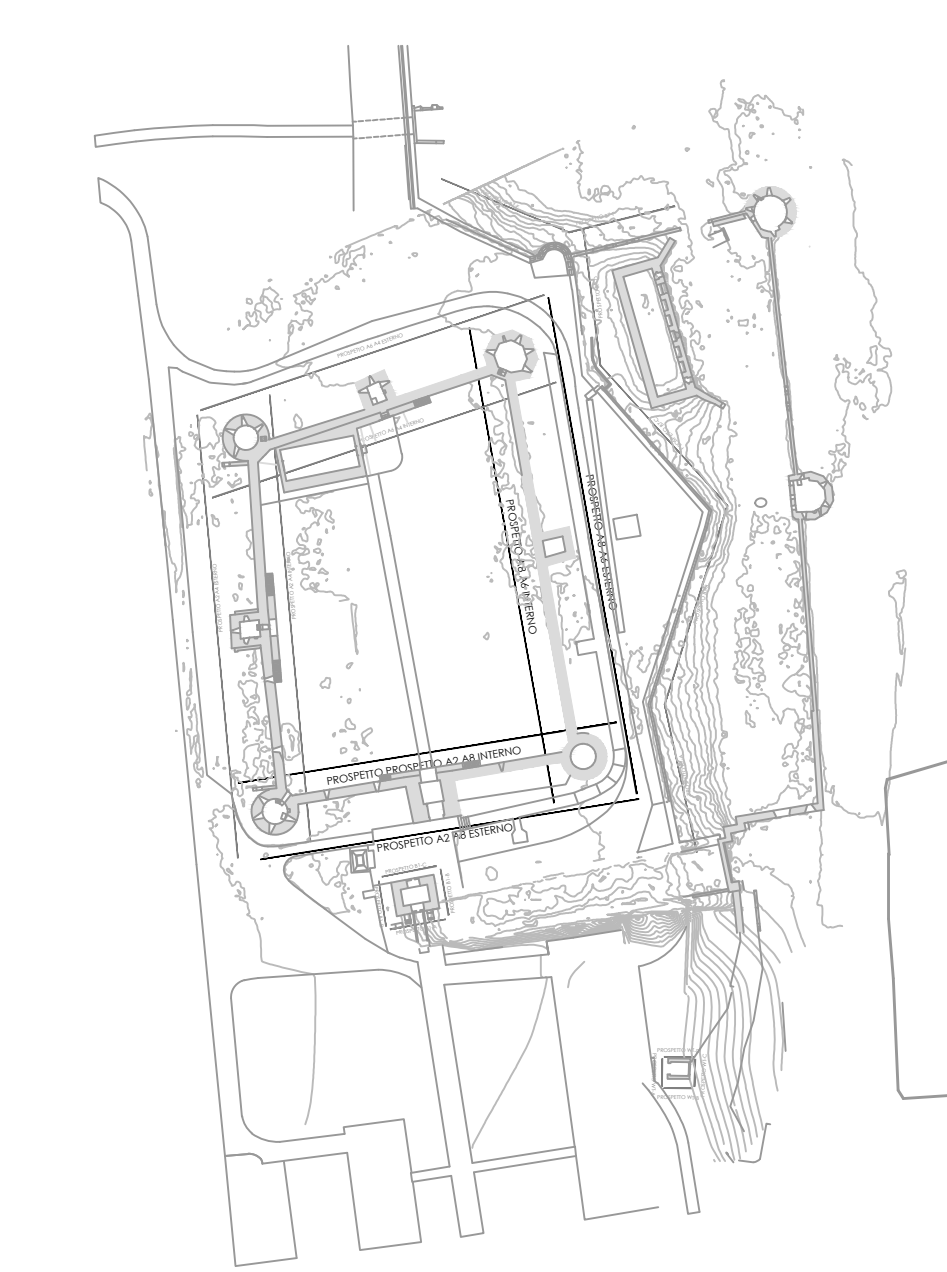
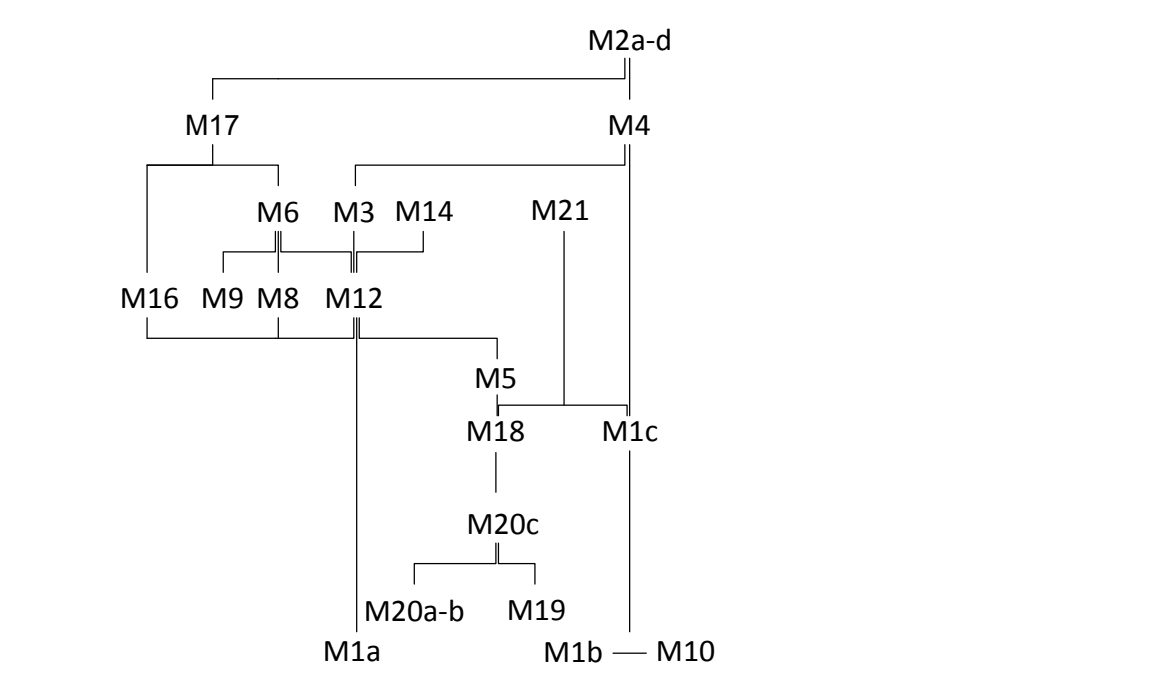
INTERIOR EASTERN FRONT A8-A6




INTERIOR SOUTHERN FRONT A2-A8

SYMBOLS OF DISTRIBUTION											
 M1a	 M2d	 M9	 M16	 M20c							
 M1b	 M3	 M10	 M17	 M21							
 M1c	 M4	 M11	 M18	 M22							
 M2a	 M5	 M12	 M19								
 M2b	 M6	 M13	 M20a								
 M2c	 M7	 M14	 M20b								
	 M8	 M15									


HARRIS MATRIX



EXTERIOR EASTERN FRONT A8-A6

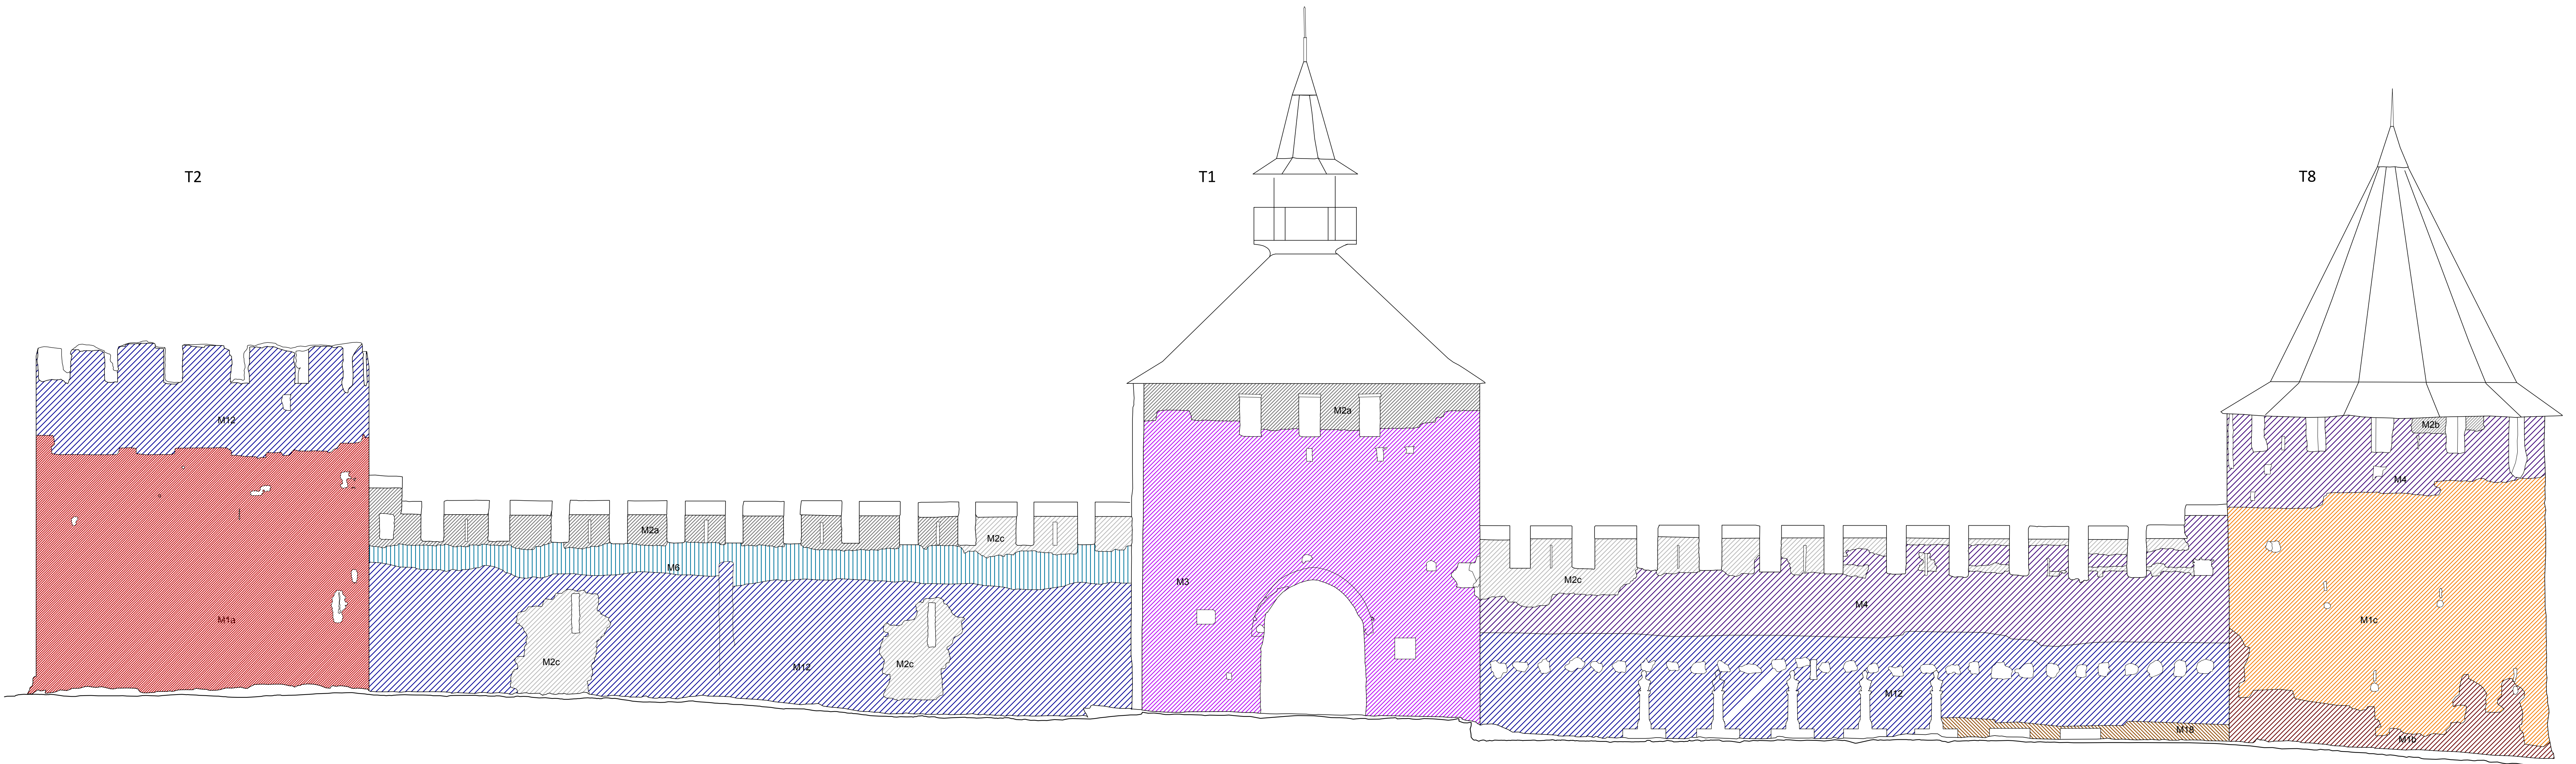

EXTERIOR SOUTHERN FRONT A2-A8



The project is funded by the European Union

European Union Delegation to Moldova through its operational contractor UNDP

CLIENT: European Union Delegation to Moldova through its operational contractor UNDP

Technical Expertise and develop Detailed Technical Design for CONSERVATION AND RESTORATION WORKS OF BENDER FORTRESS (Phase I)

DETAILED TECHNICAL DESIGN

TEAM LEADER

Berlucchi

Studio Berlucchi srl
Arch. Eng. Nicola Berlucchi - Eng. Nicola Fornagali
www.berlucchi.it
Arch. Paolo Michelini, Eng. Alessandro Trossi
www.studioberlucchi.it

INTERNATIONAL EXPERTS

Prof. Donatella Fiorani
Conservation expert

Prof. Carlo Biasi
Structure restoration expert

Arch. Sergio Garzonja
Certified local Architect

Eng. Stanislav Condreatescu
Certified local Engineer

LOCAL EXPERTS

Arch. Corina Fildaru
Assistant local Architect

Eng. Eugheni Gula
Assistant local Engineer

Dr. Sergiu Mutaș
Archaeologist

Dr. Igor Nicora
Geologist

C1		
B1		
A1		
DATE	First emission	C226_RMA_003_005_Ang
DATE	REVISION	FILE NAME

TITLE:	MAISONRY ANALYSIS	REVISION:	
DISTRIBUTION:	Distribution: eastern and southern fronts	REVISION:	
REPRESENTATION SCALE:	1:100	REVISION:	
EXPERT STAMP AND SIGNATURE:		REVISION:	

The project is funded by the European Union through its operational contractor UNDP

European Union Delegation to Moldova through its operational contractor UNDP